




FRONT ELEVATION (closed)
SCALE 1 : 24

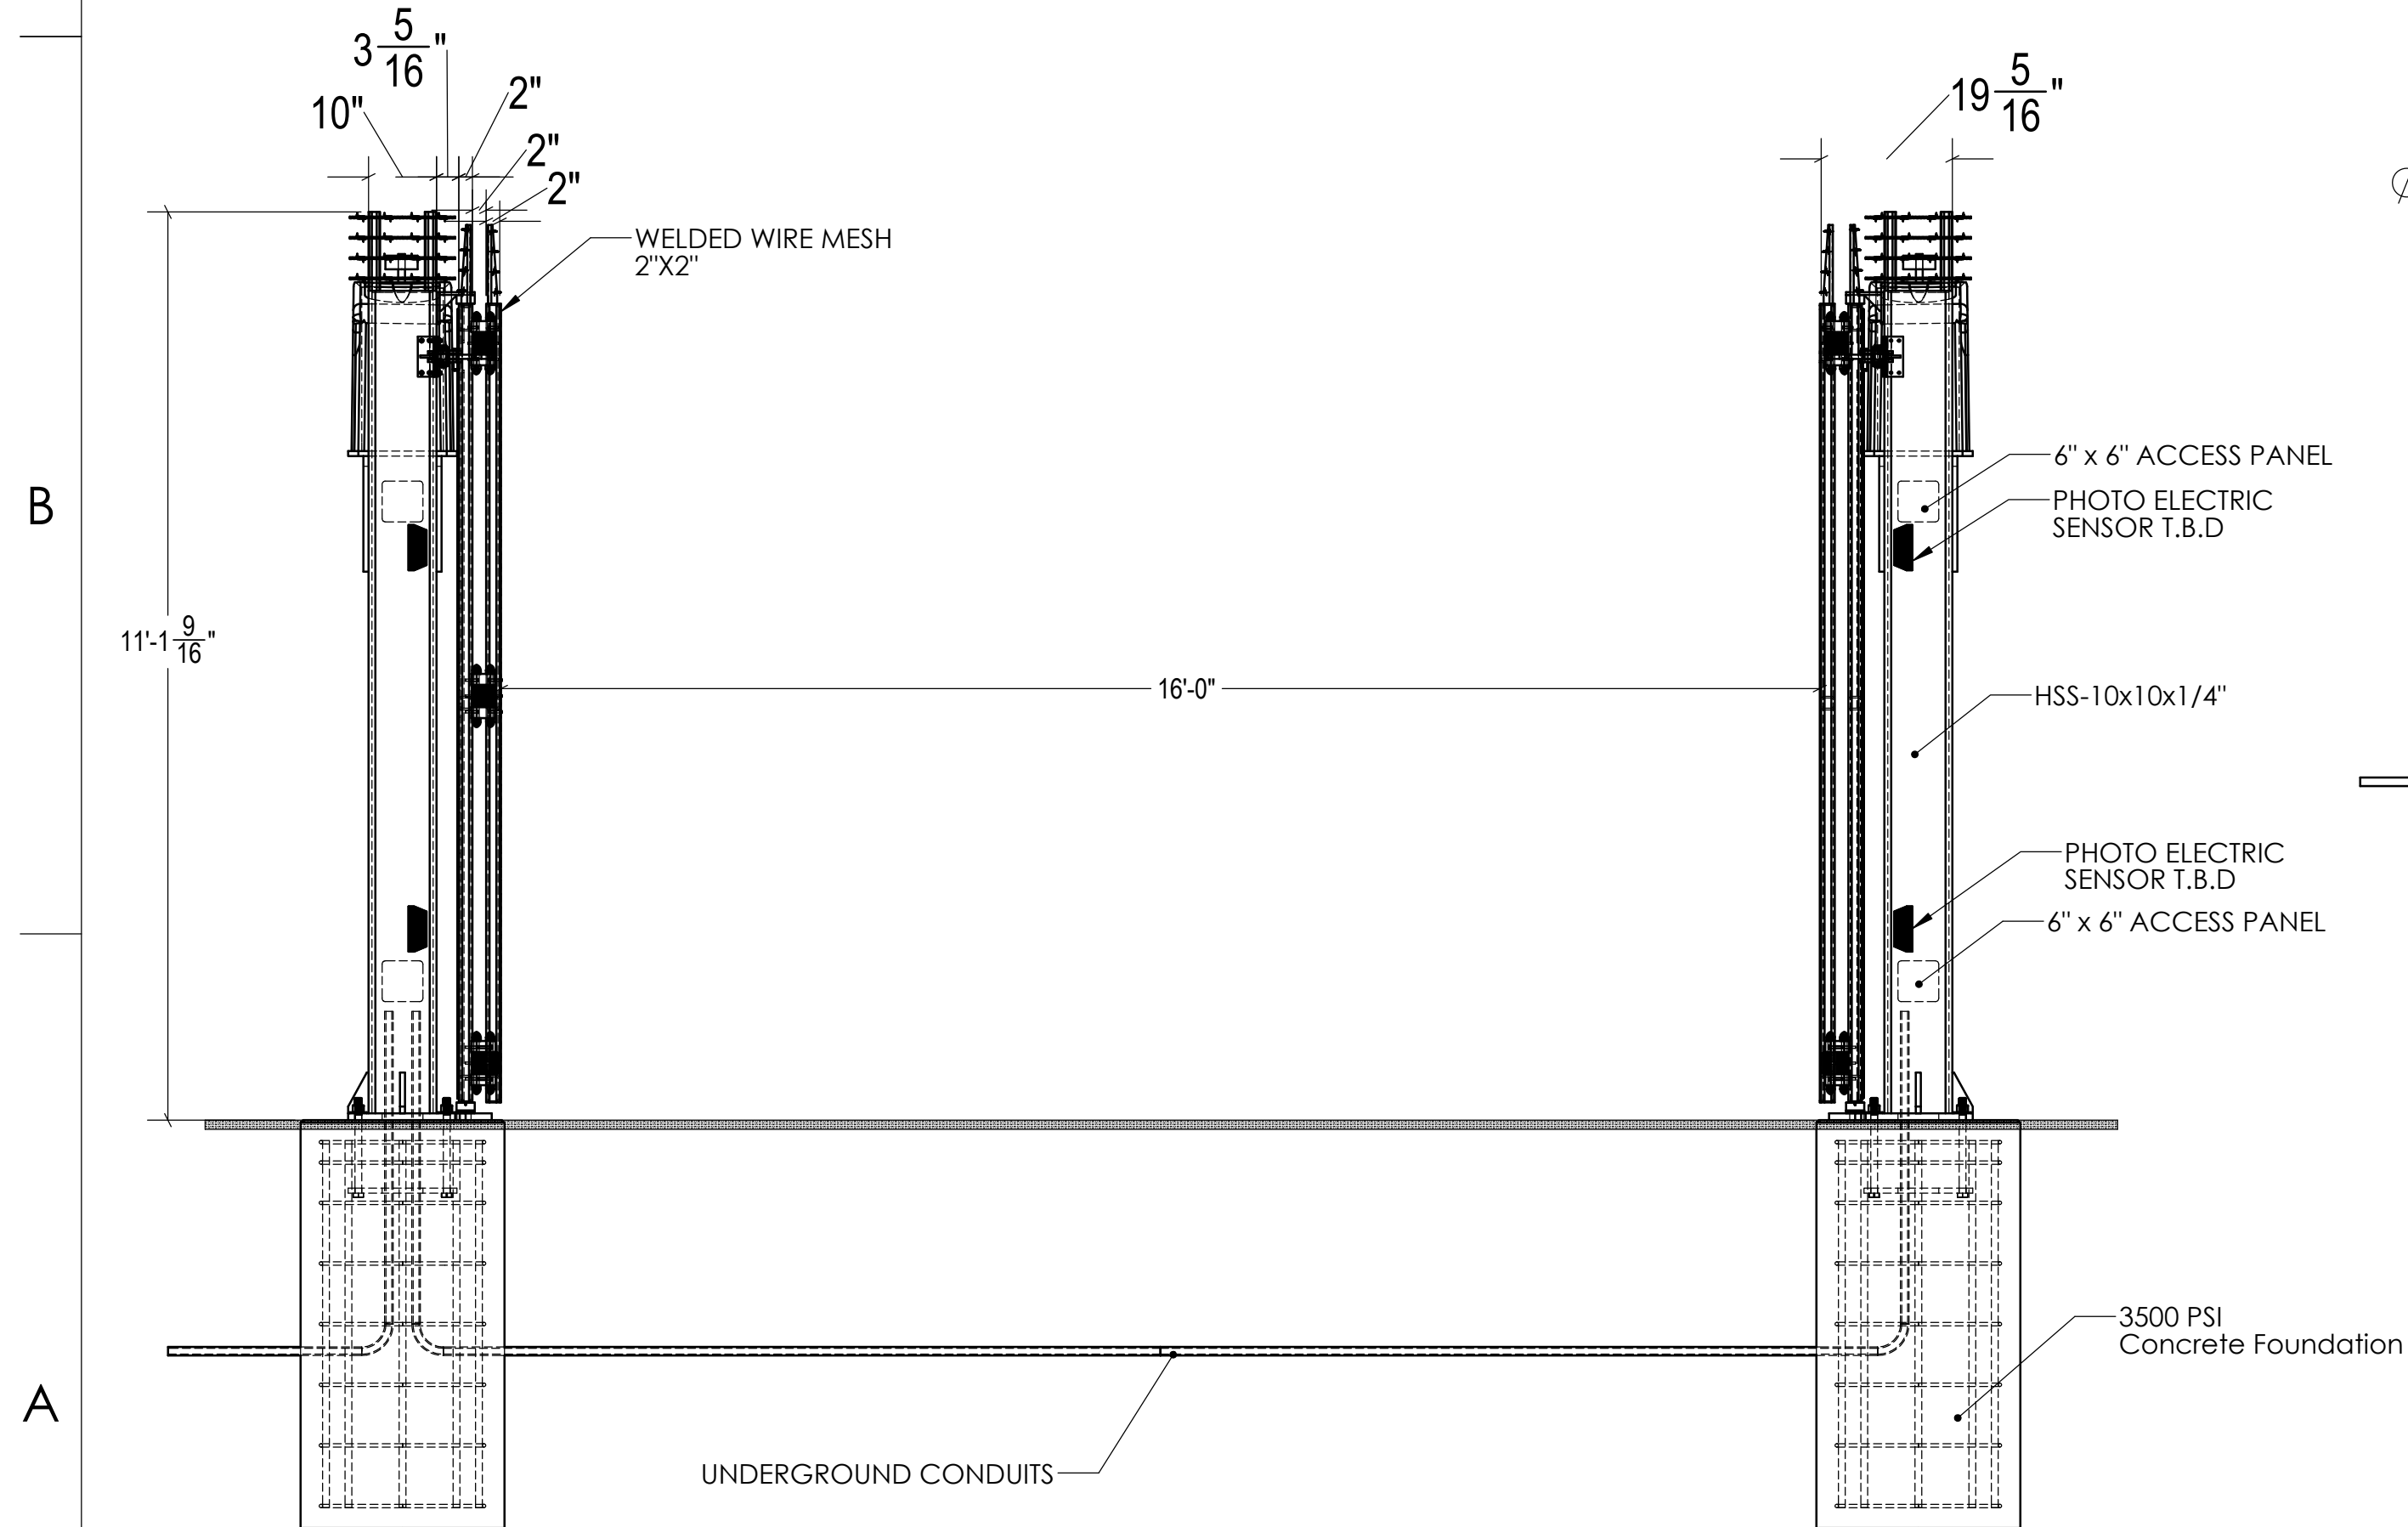


FRONT ELEVATION (open)
SCALE 1 : 24

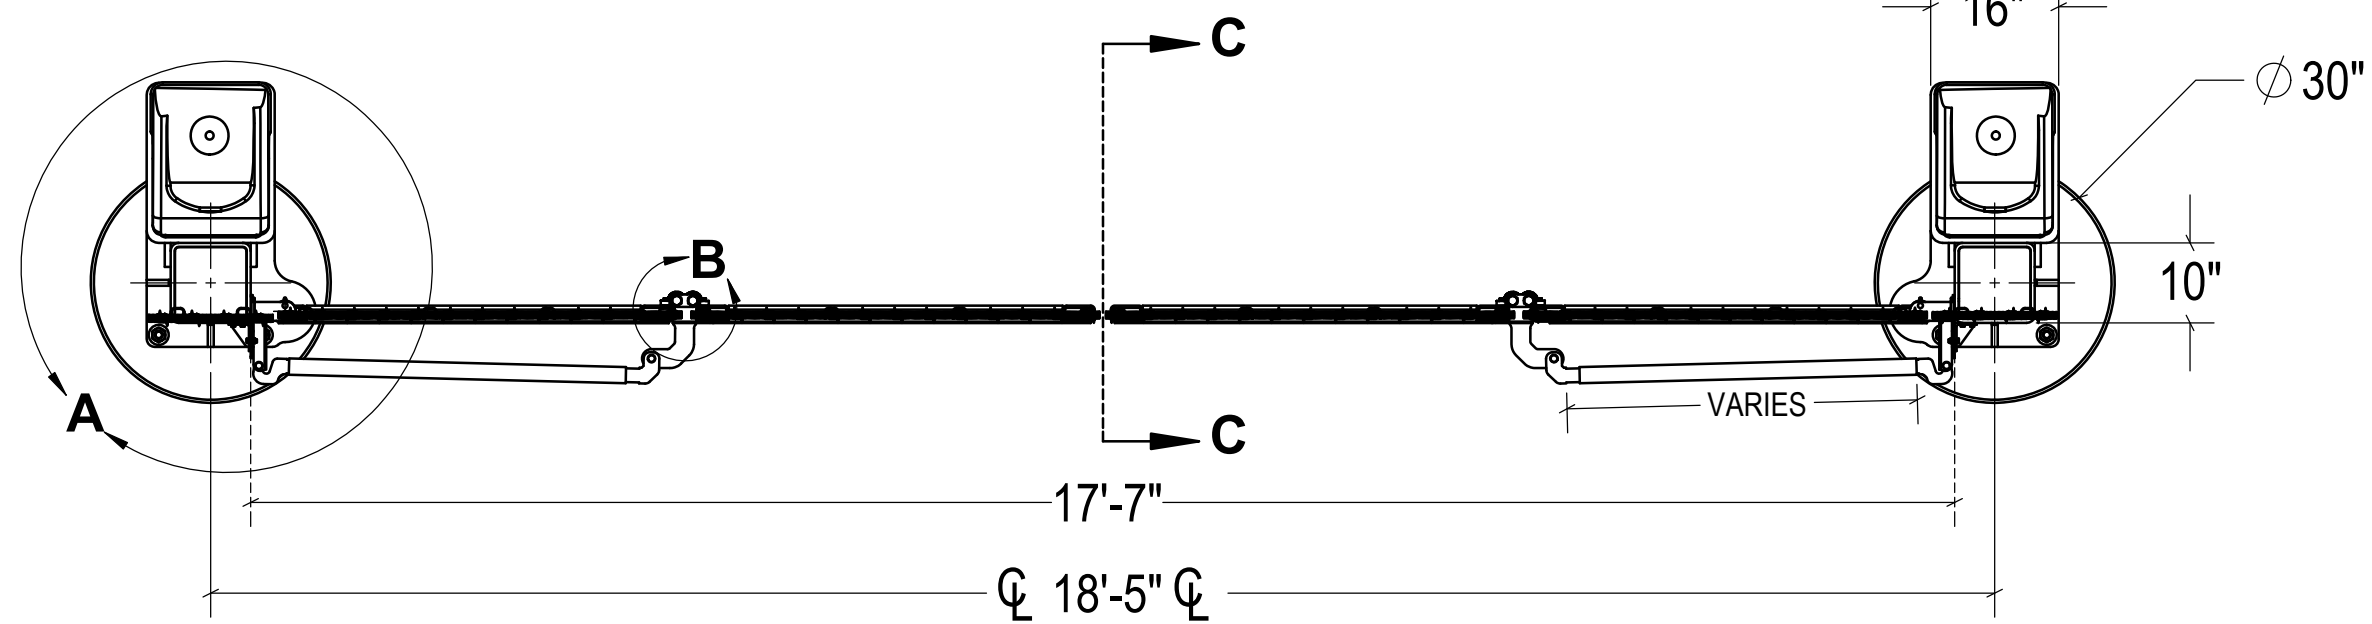


PLAN VIEW (closed)
SCALE 1 : 24

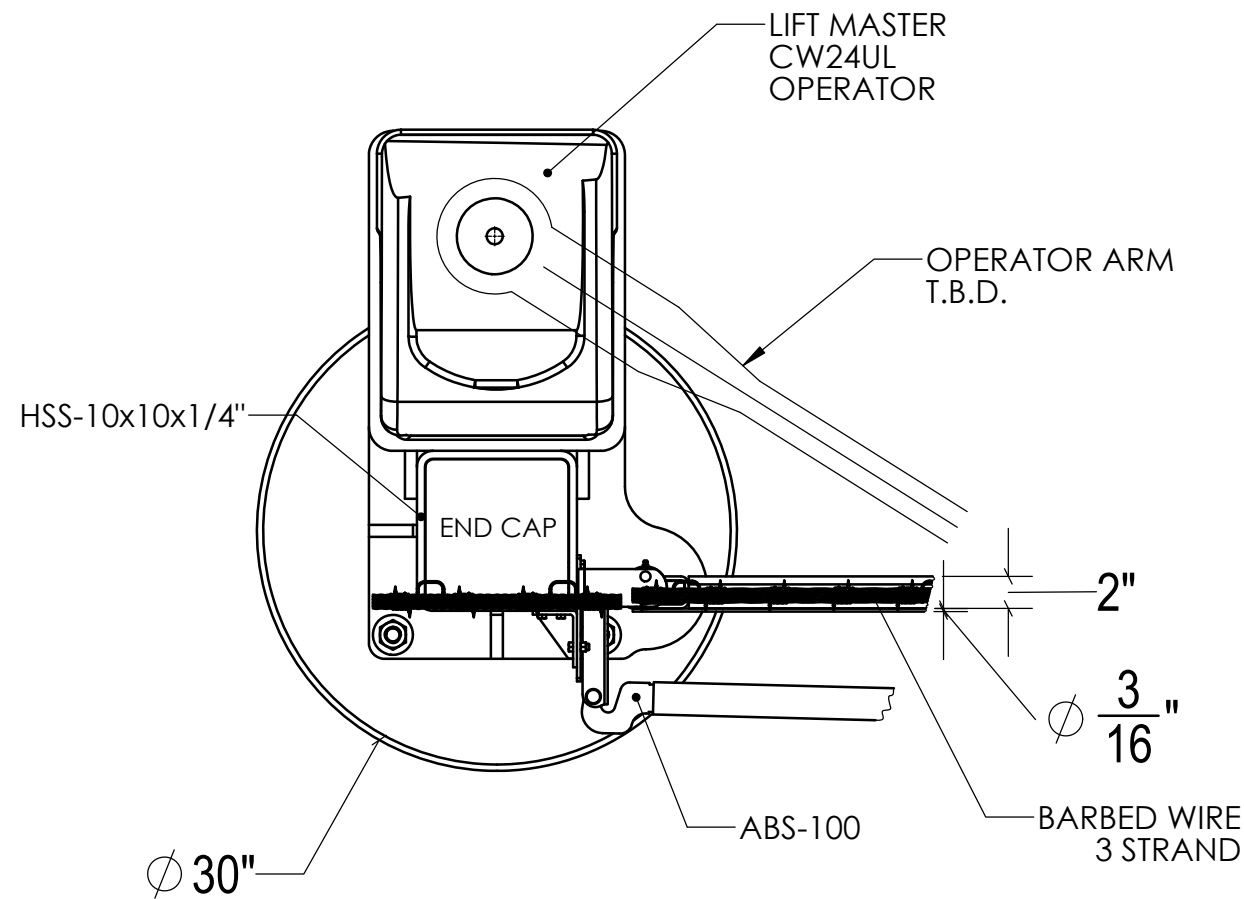


DETAIL A
SCALE 1 : 12

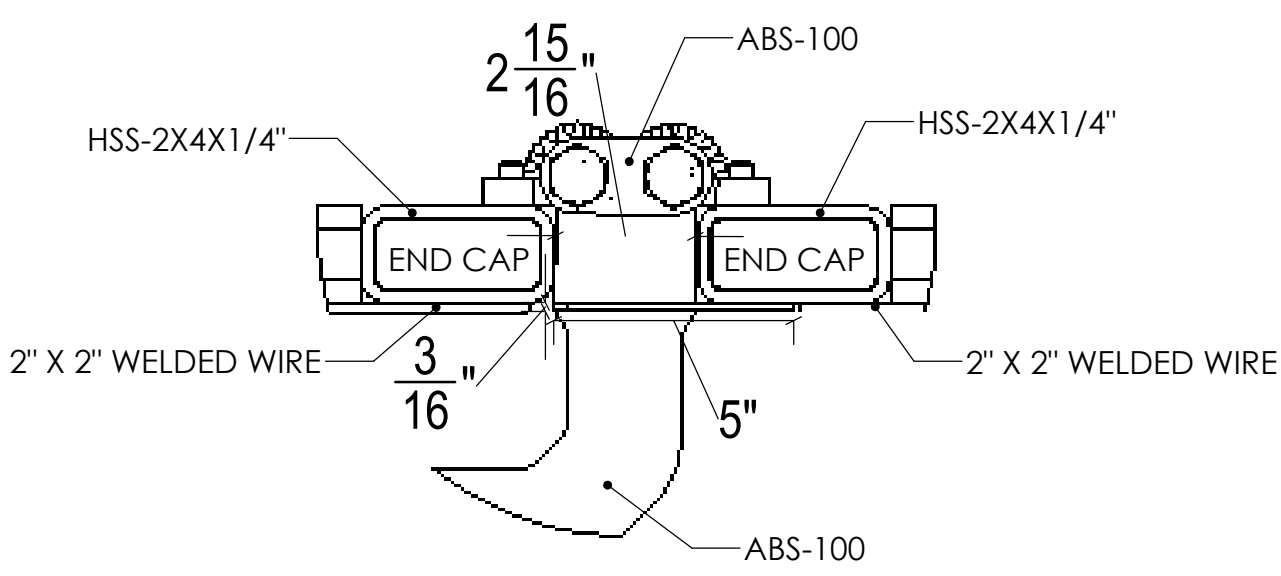


DETAIL B
SCALE 1 : 4

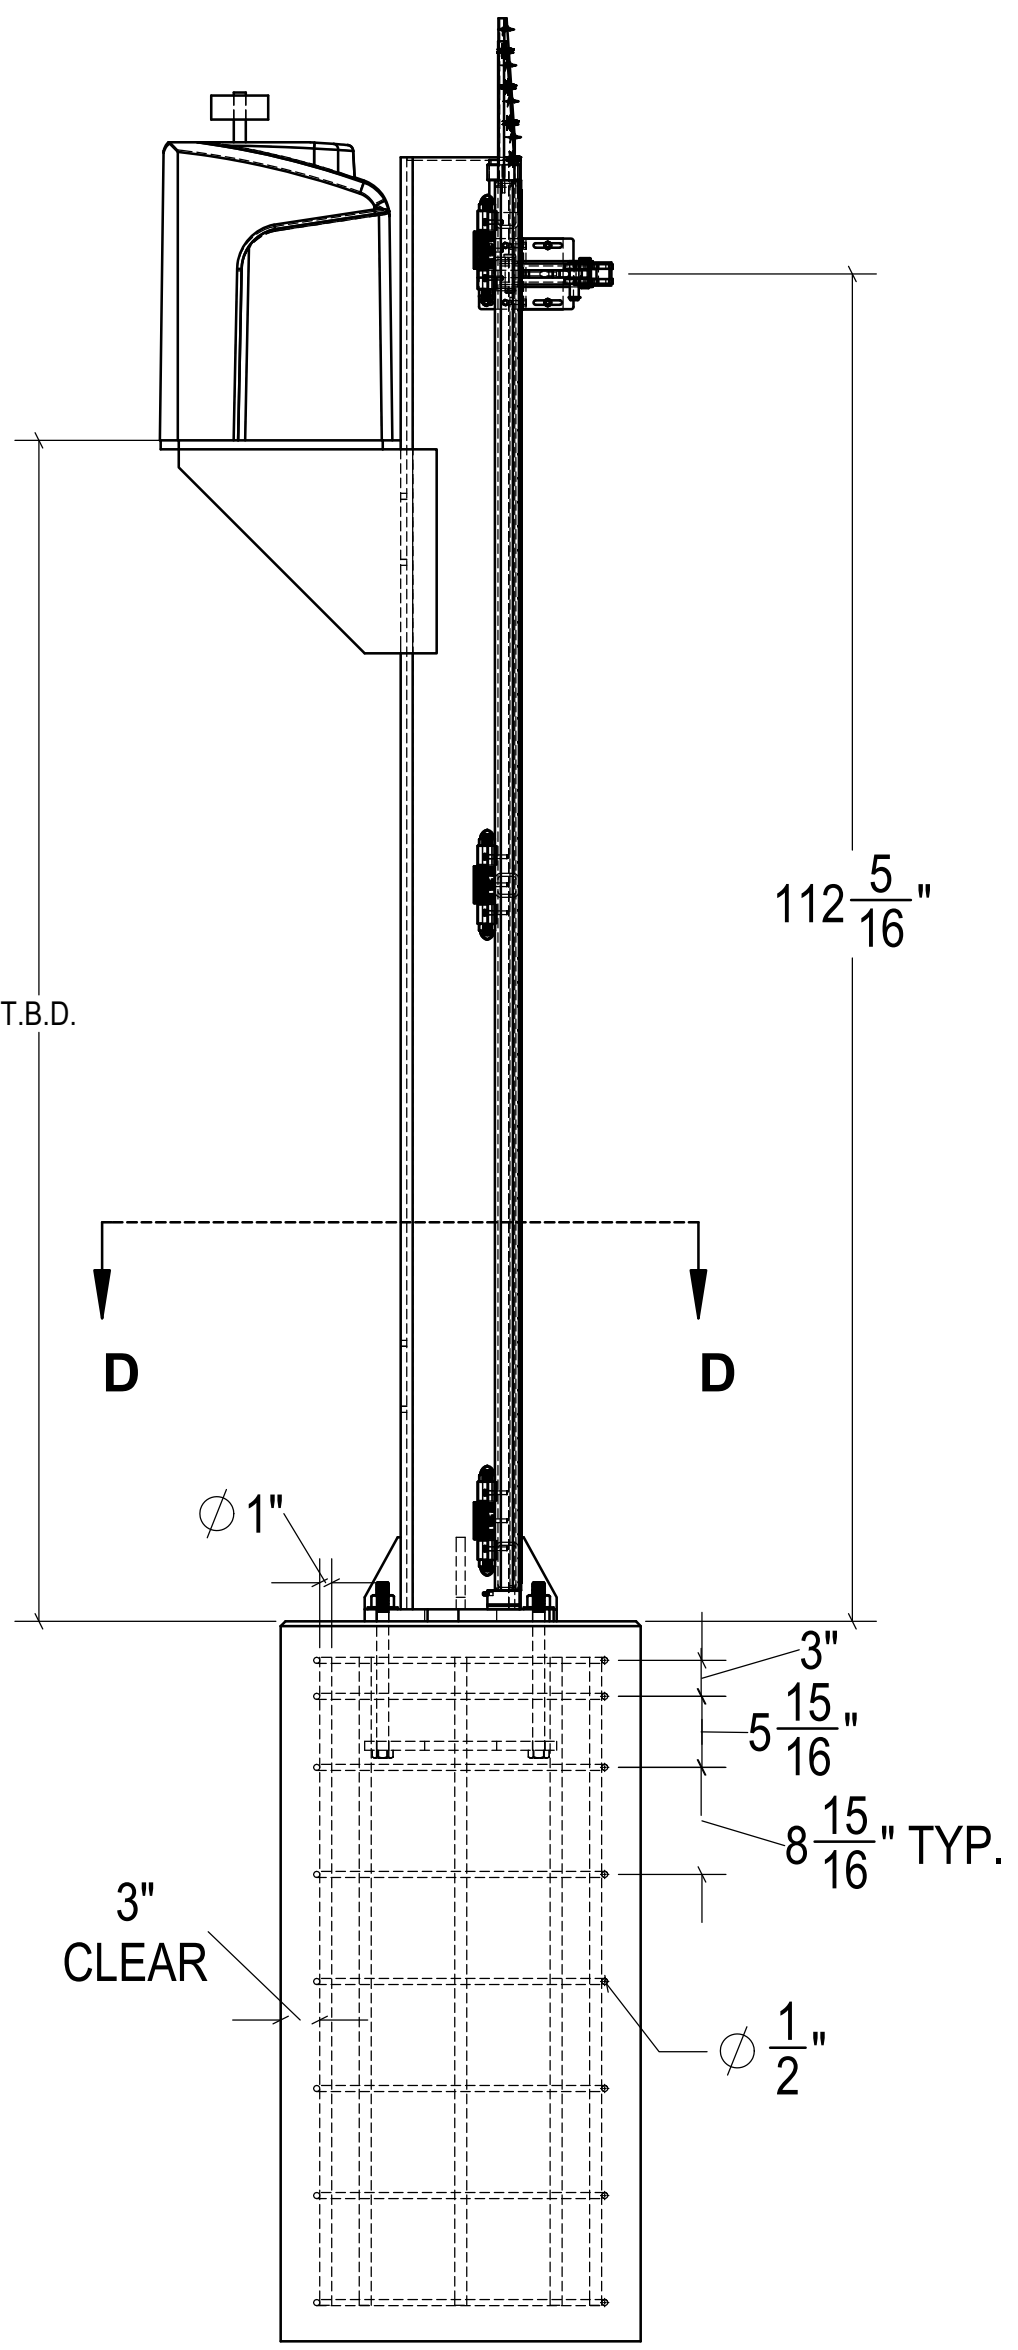


SECTION C-C
SCALE 1 : 16

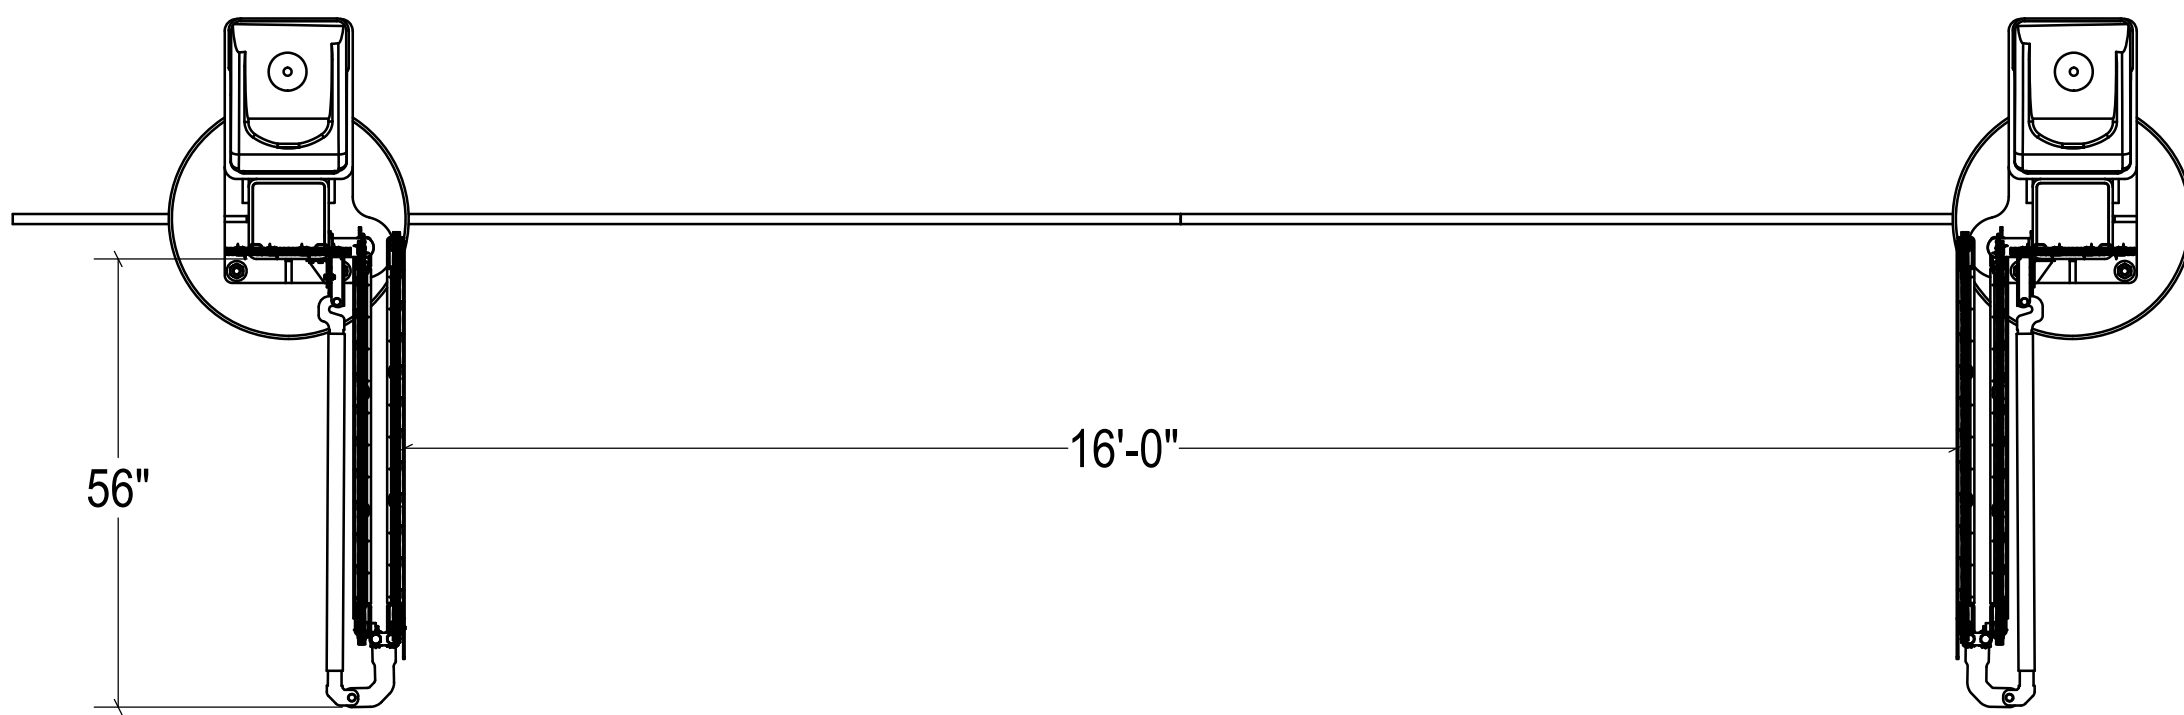

TOP VIEW (open)
SCALE 1 : 24

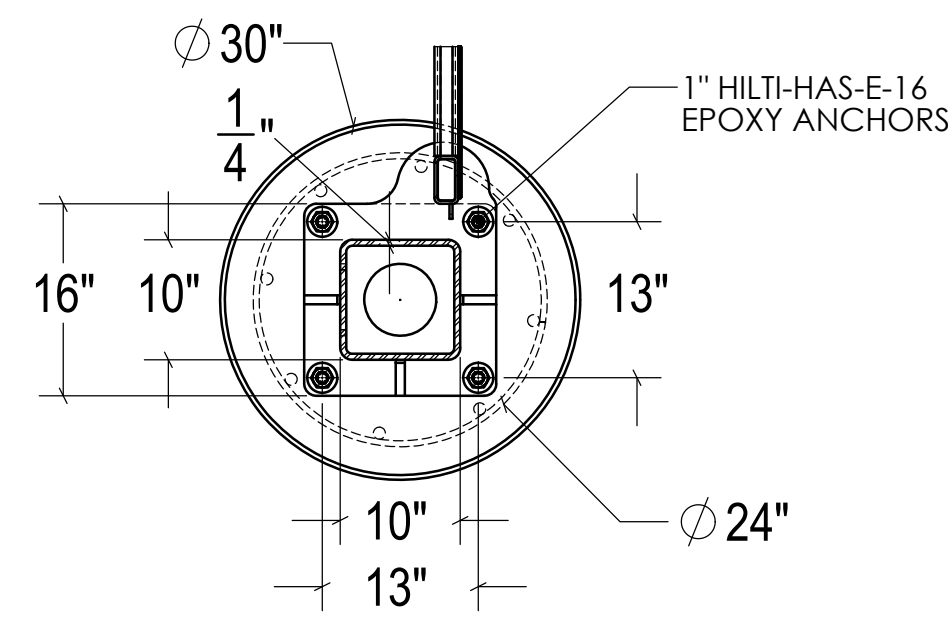

SECTION D-D
SCALE 1 : 16

 BLACK SECURITY PRODUCTS			UNLESS OTHERWISE SPECIFIED:		NAME	DATE	BI-FOLD GATE
			DIMENSIONS ARE IN INCHES		DRAWN	M.E.A. 9/22/2021	
			TOLERANCES:		CHECKED		
			FRACTIONAL ± 1/32"		ENG APPR.		
PROPRIETARY AND CONFIDENTIAL THE INFORMATION CONTAINED IN THIS DRAWING IS THE SOLE PROPERTY OF Matthew E. Adams (STRATACADO). ANY REPRODUCTION IN PART OR AS A WHOLE WITHOUT THE WRITTEN PERMISSION OF Matthew E. Adams (STRATACADO) IS PROHIBITED.			ANGULARS: MATCH ±		WFG. APPR.		BSP BI-FOLDING SPEED GATES
			BEND ±		D.A.		
			TWO PLACE DECIMAL ±		COMMENTS:		
			THREE PLACE DECIMAL ±				
NEXT ASSY		USED ON	FINISH		SIZE		DWG. NO.
			MATERIAL		D		S1.0
APPLICATION		DO NOT SCALE DRAWING		REV		1	
				SCALE: 1:20		WEIGHT:	
				SHEET 1 OF 1			