



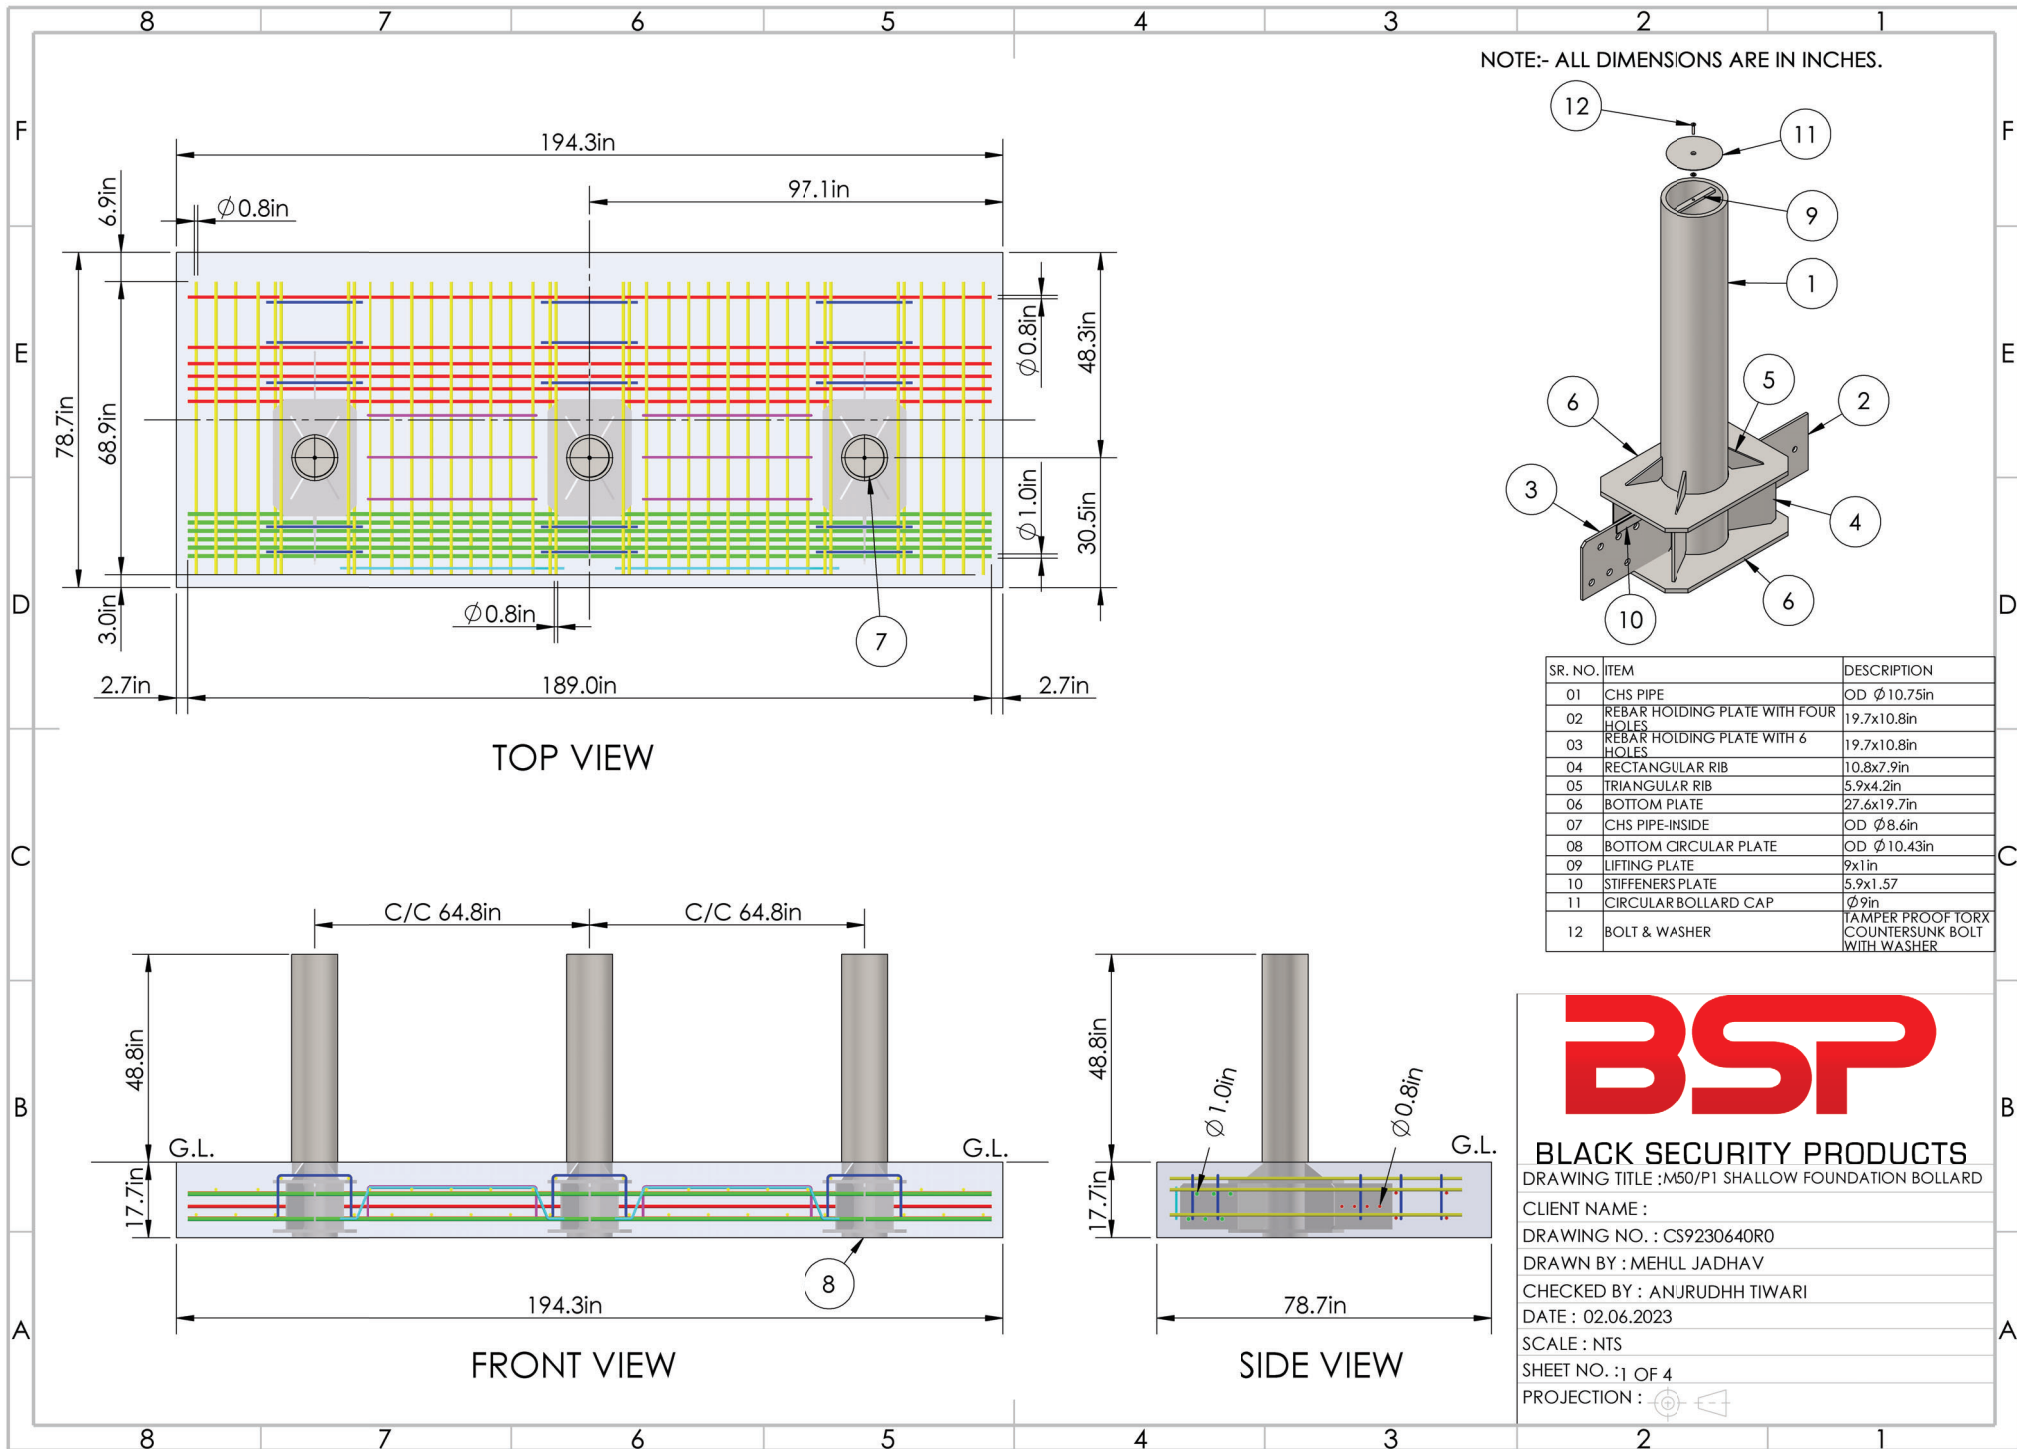

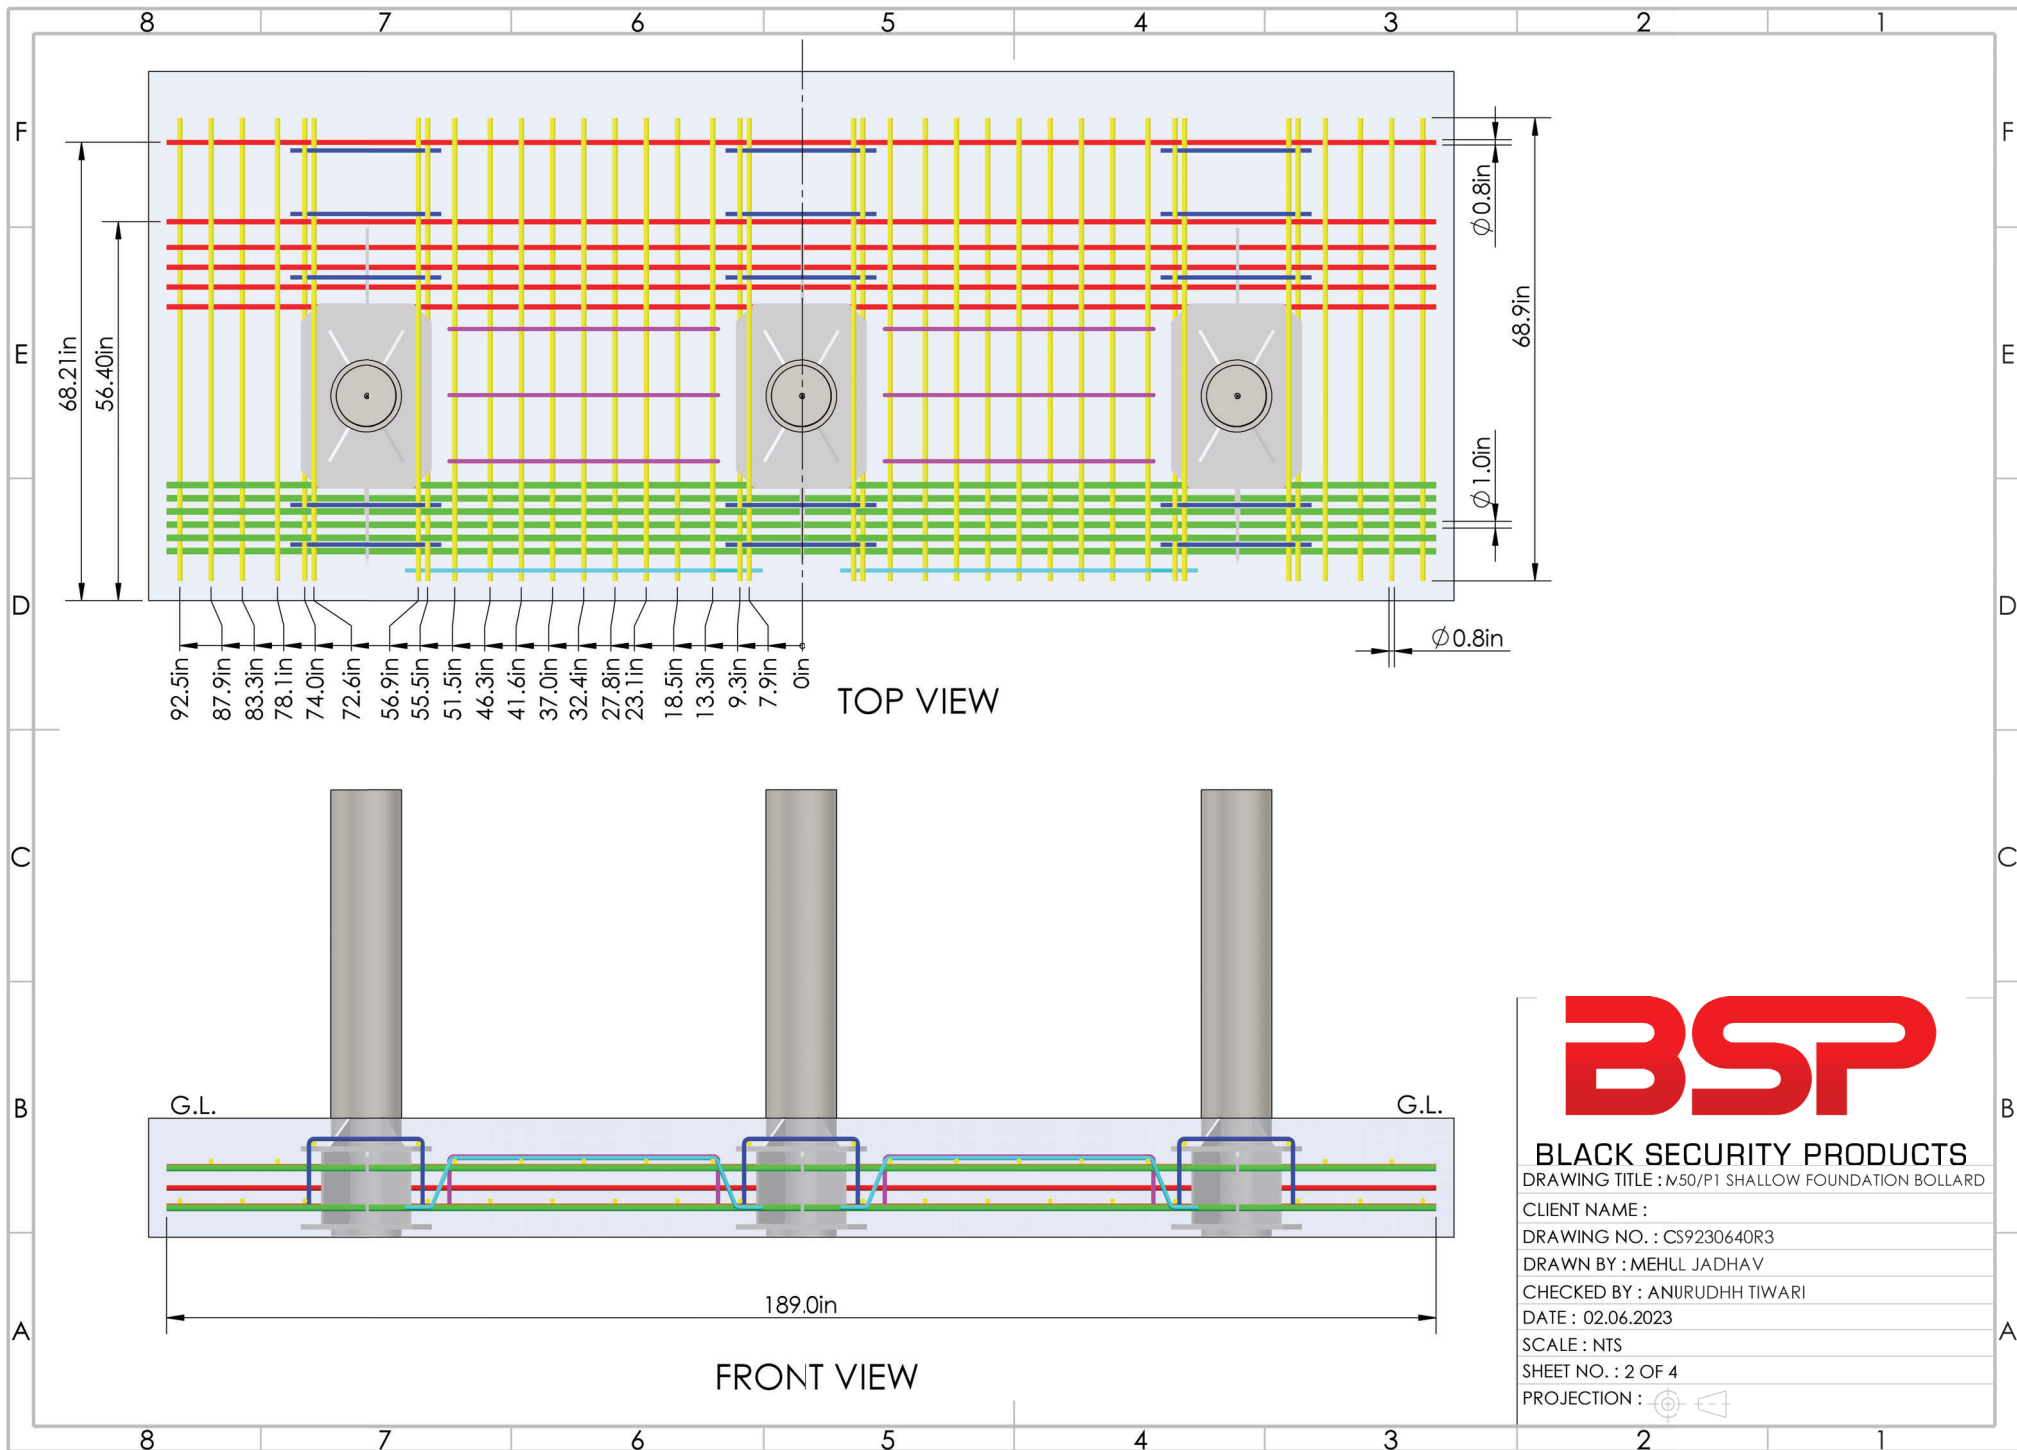

BSP

BLACK SECURITY PRODUCTS

DRAWING TITLE : M50/P1 SHALLOW FOUNDATION BOLLARD

CLIENT NAME :

DRAWING NO. : CS9230640R3

DRAWN BY : MEHL JADHAV


CHECKED BY : ANURUDHH TIWARI


DATE : 02.06.2023

SCALE : NTS

SHEET NO. : 2 OF 4

PROJECTION :

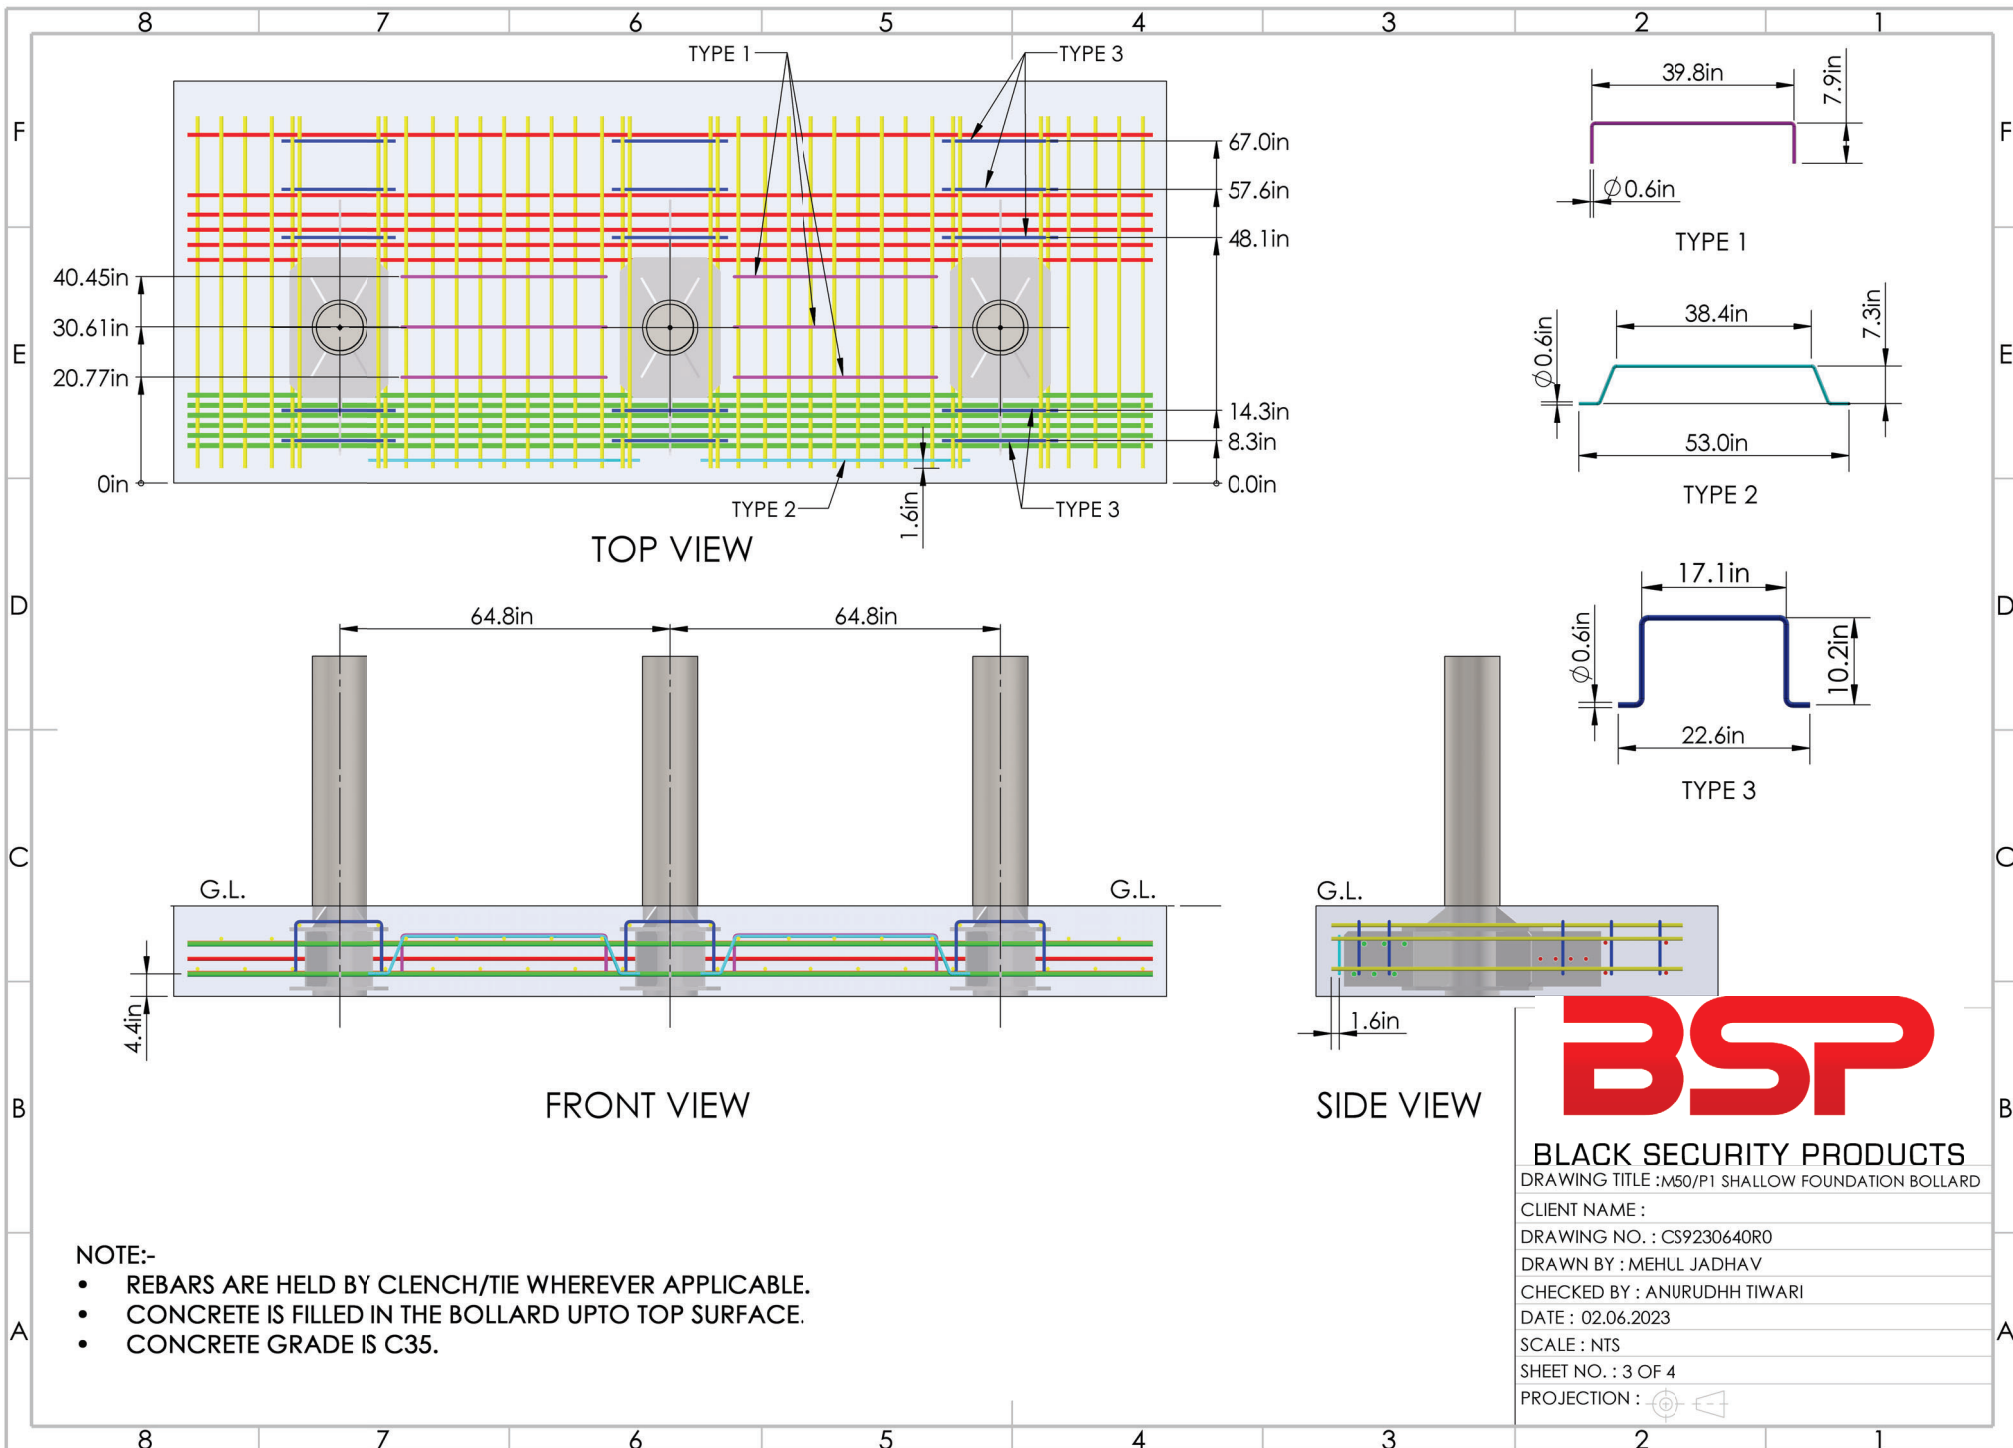

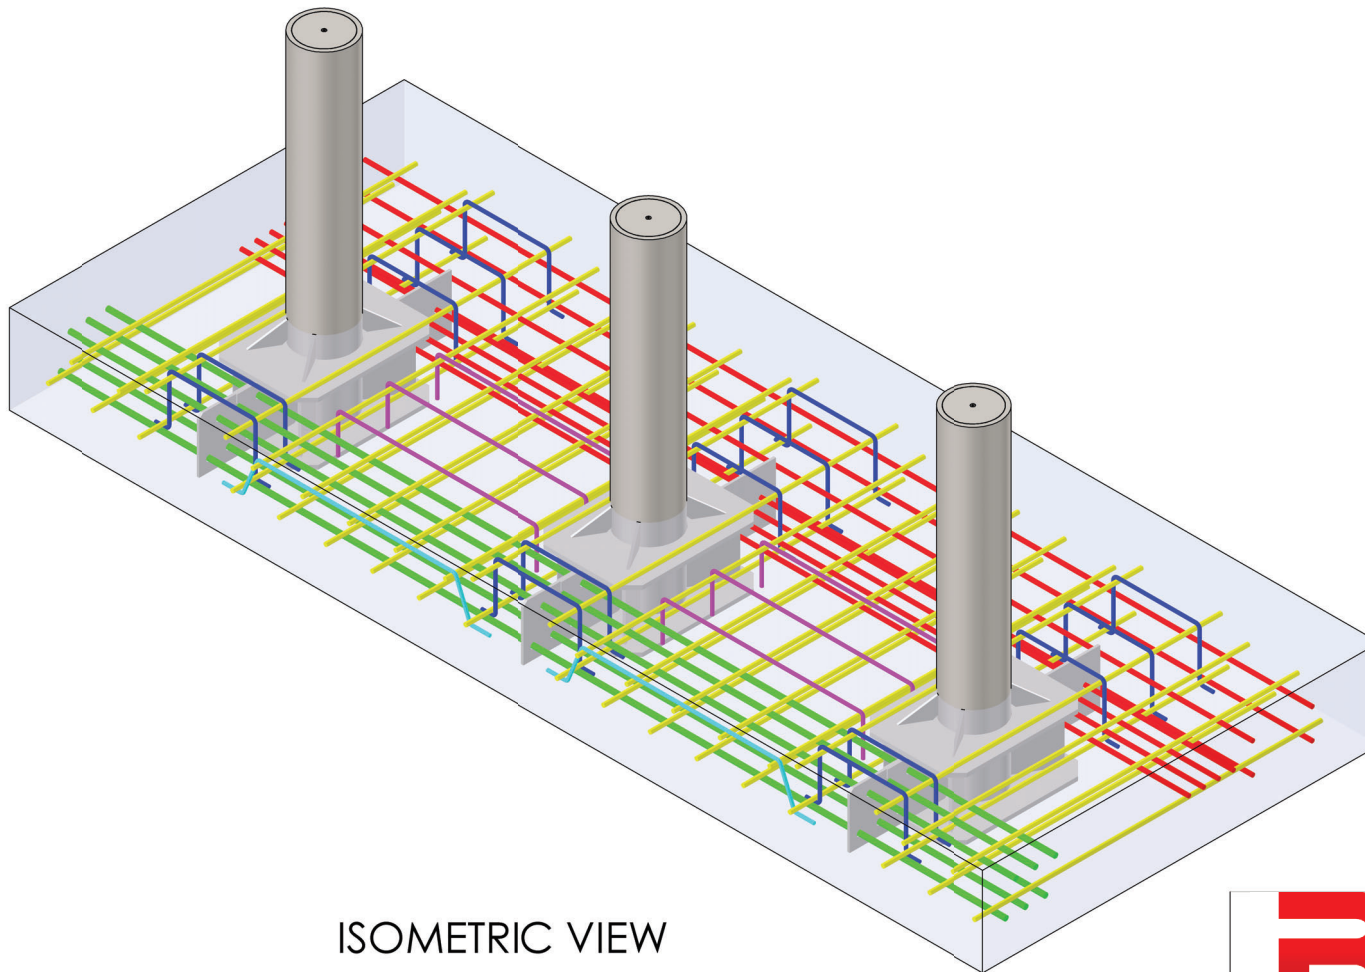

ISOMETRIC VIEW

BSP

BLACK SECURITY PRODUCTS

DRAWING TITLE : M50/P1 SHALLOW FOUNDATION BOLLARD

CLIENT NAME :

DRAWING NO. : CS9230640R3

DRAWN BY : MEHLL JADHAV

CHECKED BY : ANJRUDHH TIWARI

DATE : 02.06.2023

SCALE : NTS

SHEET NO. : 4 OF 4

PROJECTION :

