
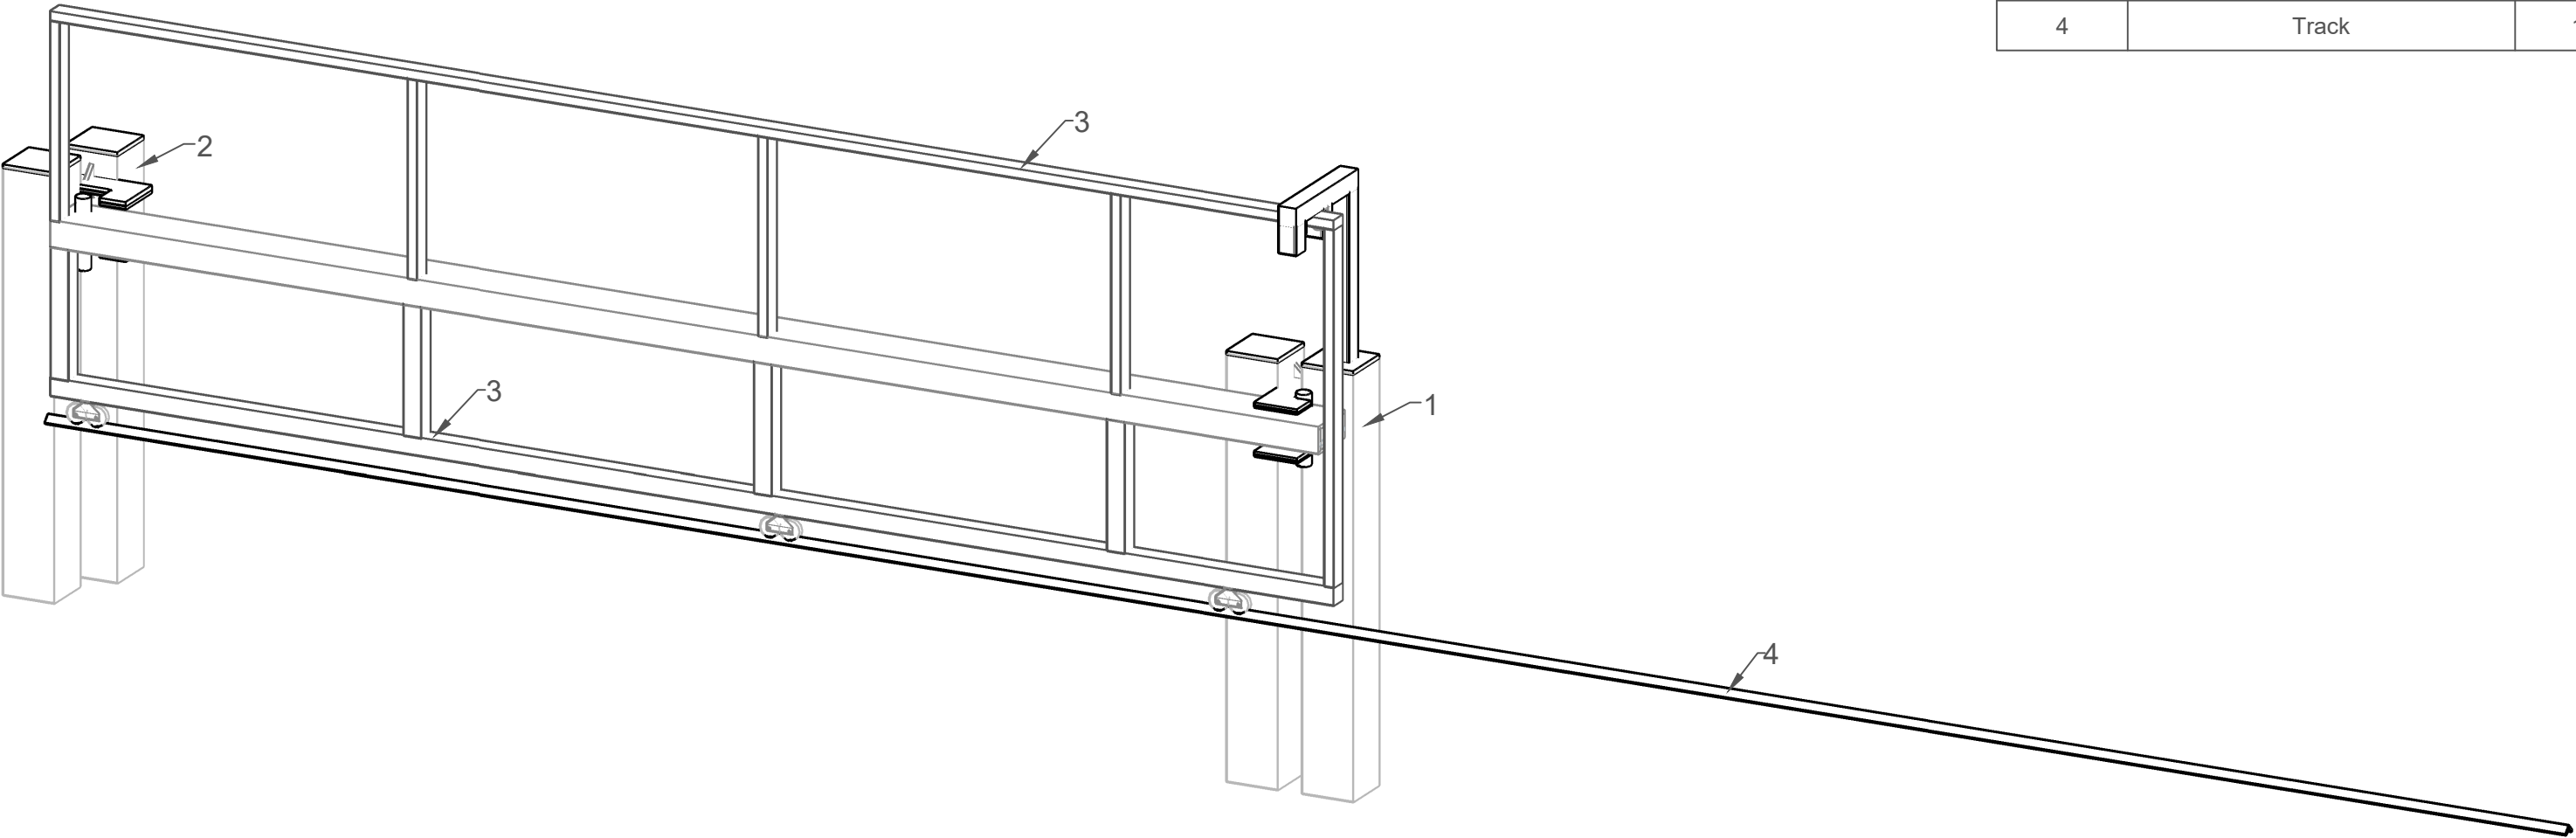



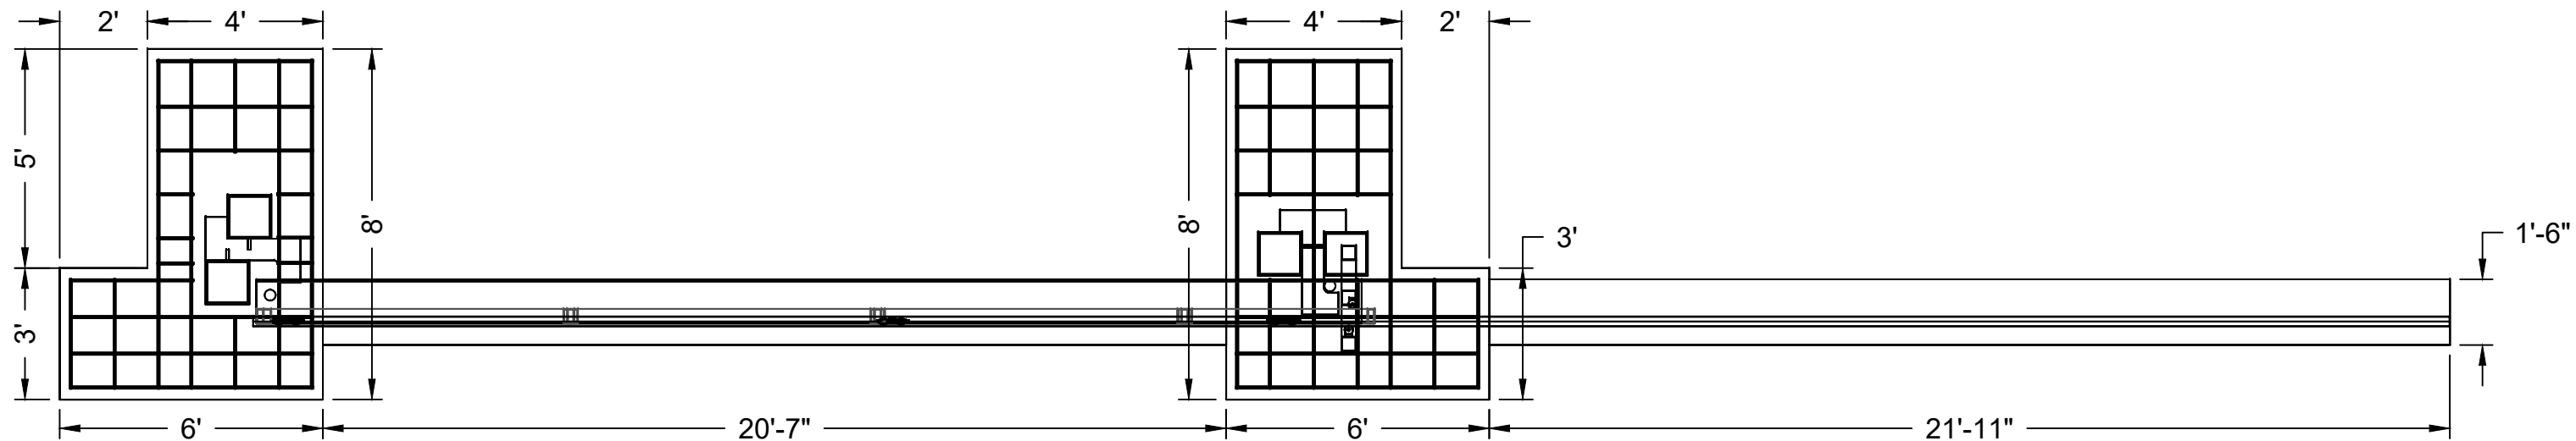
ISOMETRIC VIEW

DESCRIPTION:						PROJECT:
M50 P1 SLIDING GATE						STANDARD DRAWING
REVISION #	DESCRIPTION:	DATE:	BY:	CHECKED BY	DATE	<div> BLACK SECURITY PRODUCTS</div>
				NG	06/05/2025	
				DRAWN BY	SHEET	
				BF	1 OF 10	
				DRAWING #	SCALE	
					NTS	




Parts List		
Part No.	Description	QTY.
1	Hinge Post	1
2	Latch Post	1
3	Gate Panel	1
4	Track	1

DESCRIPTION:						PROJECT:
M50 P1 SLIDING GATE						STANDARD DRAWING
REVISION #	DESCRIPTION:	DATE:	BY:	CHECKED BY	DATE	 BLACK SECURITY PRODUCTS
				NG	06/05/2025	
				DRAWN BY	SHEET	
				BF	2 OF 10	
				DRAWING #	SCALE	
					NTS	






TOP VIEW

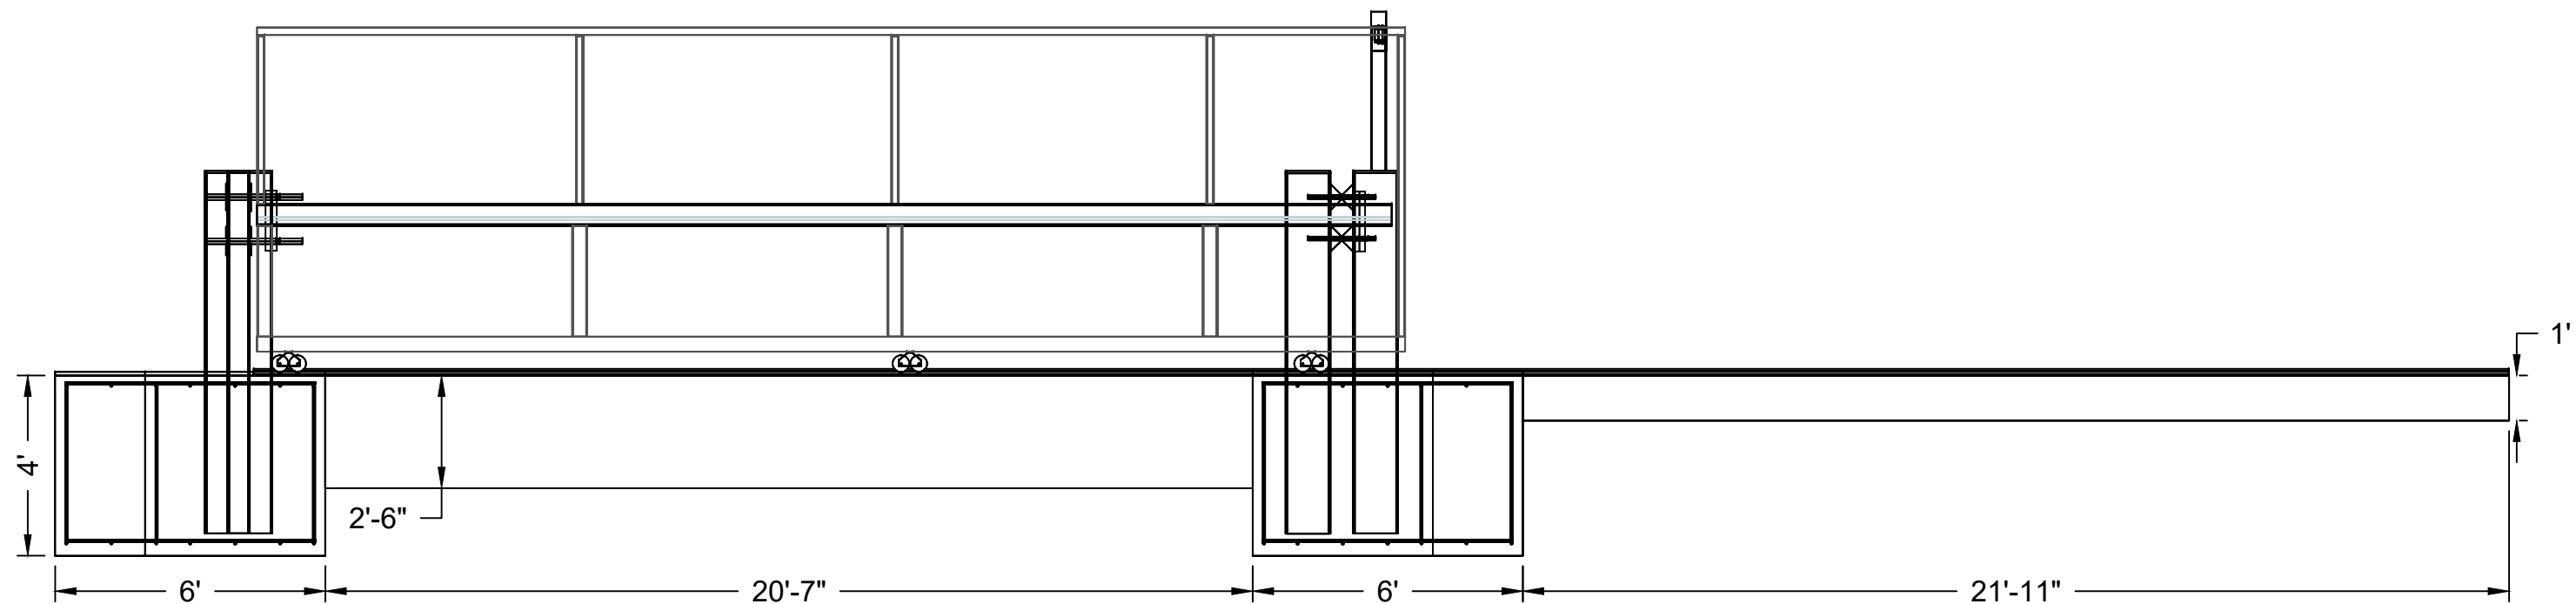

FRONT VIEW


DESCRIPTION:					PROJECT:	
FOUNDATIONS AND DETAILS					STANDARD DRAWING	
REVISION #	DESCRIPTION:	DATE:	BY:	CHECKED BY	DATE	<div>BSP</div> <div>BLACK SECURITY PRODUCTS</div>
				NG	06/05/2025	
				DRAWN BY	SHEET	
				BF	3 OF 10	
				DRAWING #	SCALE	
					NTS	

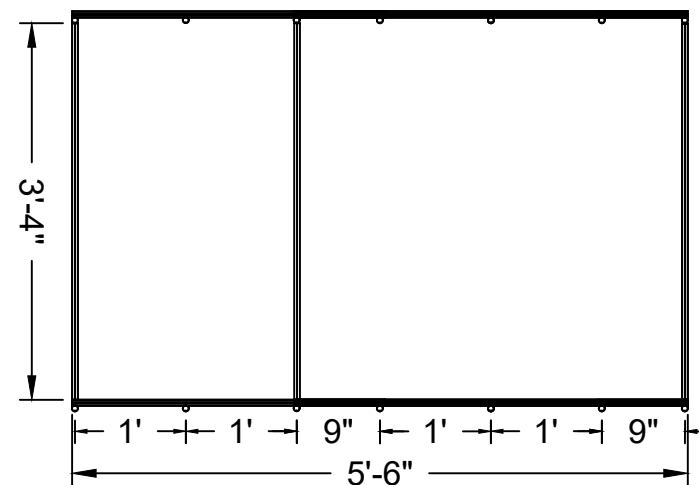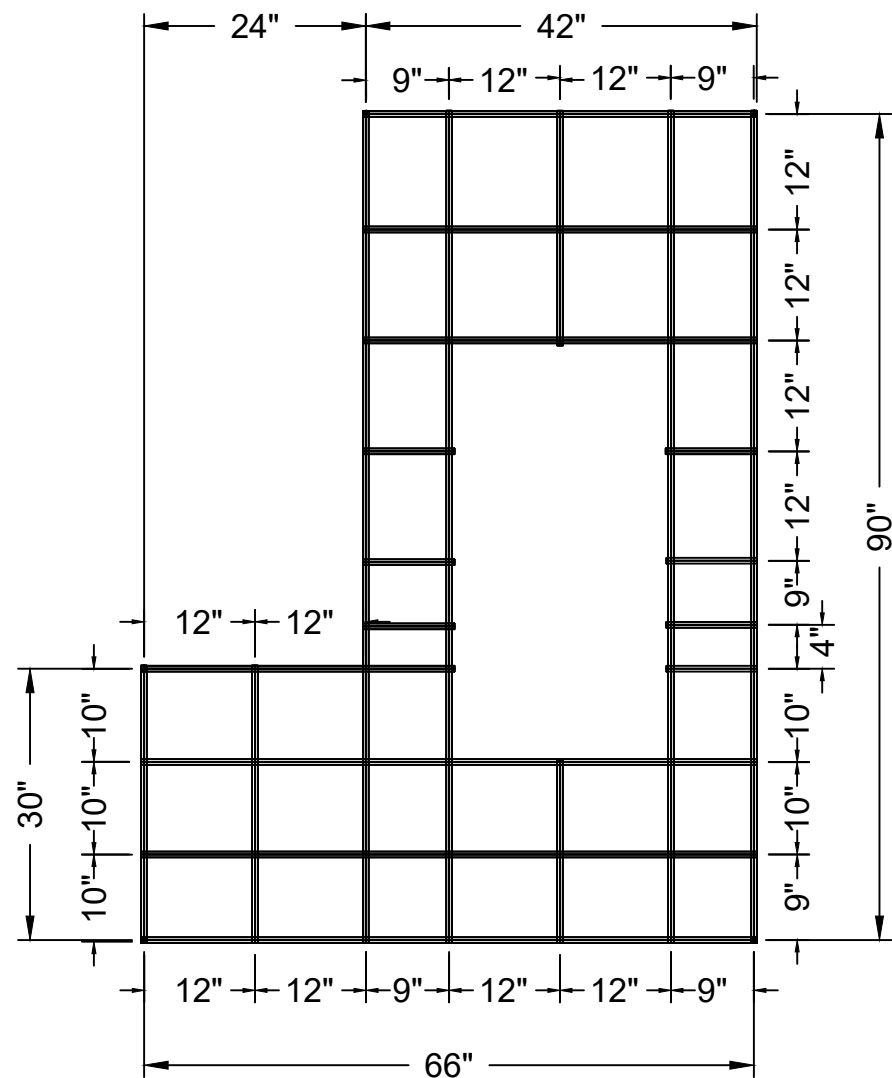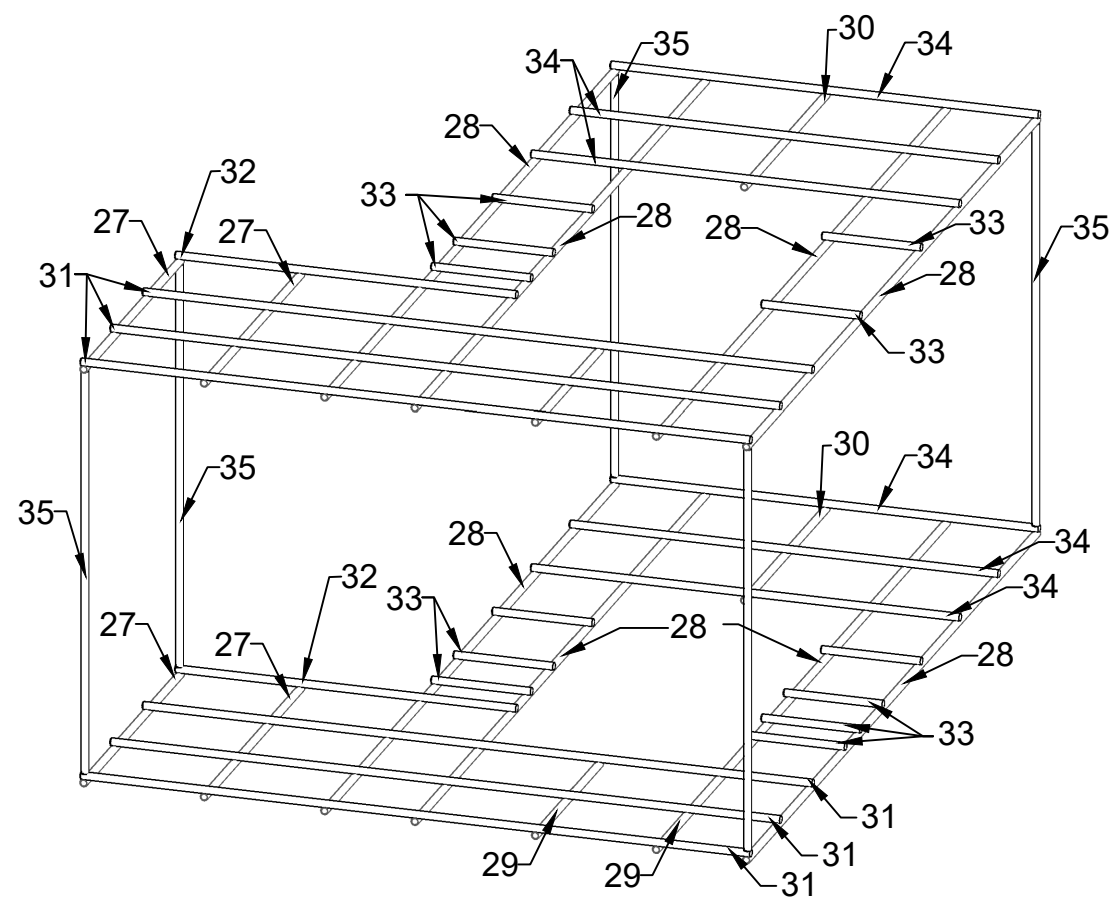

## Parts List

Part No.	Description	QTY.
27	30"x $\frac{5}{8}$ " Rebar	4
28	90"x $\frac{5}{8}$ " Rebar	8
29	20"x $\frac{5}{8}$ " Rebar	2
30	24"x $\frac{5}{8}$ " Rebar	2
31	66"x $\frac{5}{8}$ " Rebar	6
32	33"x $\frac{5}{8}$ " Rebar	2
33	9"x $\frac{5}{8}$ " Rebar	14
34	42"x $\frac{5}{8}$ " Rebar	6
35	40"x $\frac{5}{8}$ " Rebar	6

\*ALL REBAR IS #5 (5/8")

REBAR DETAILS						PROJECT:	
DESCRIPTION:						STANDARD DRAWING	
REVISION #	DESCRIPTION:	DATE:	BY:	CHECKED BY	DATE	 BLACK SECURITY PRODUCTS	
				NG	06/05/2025		
				DRAWN BY	SHEET		
				BF	4 OF 10		
				DRAWING #	SCALE		
					NTS		