



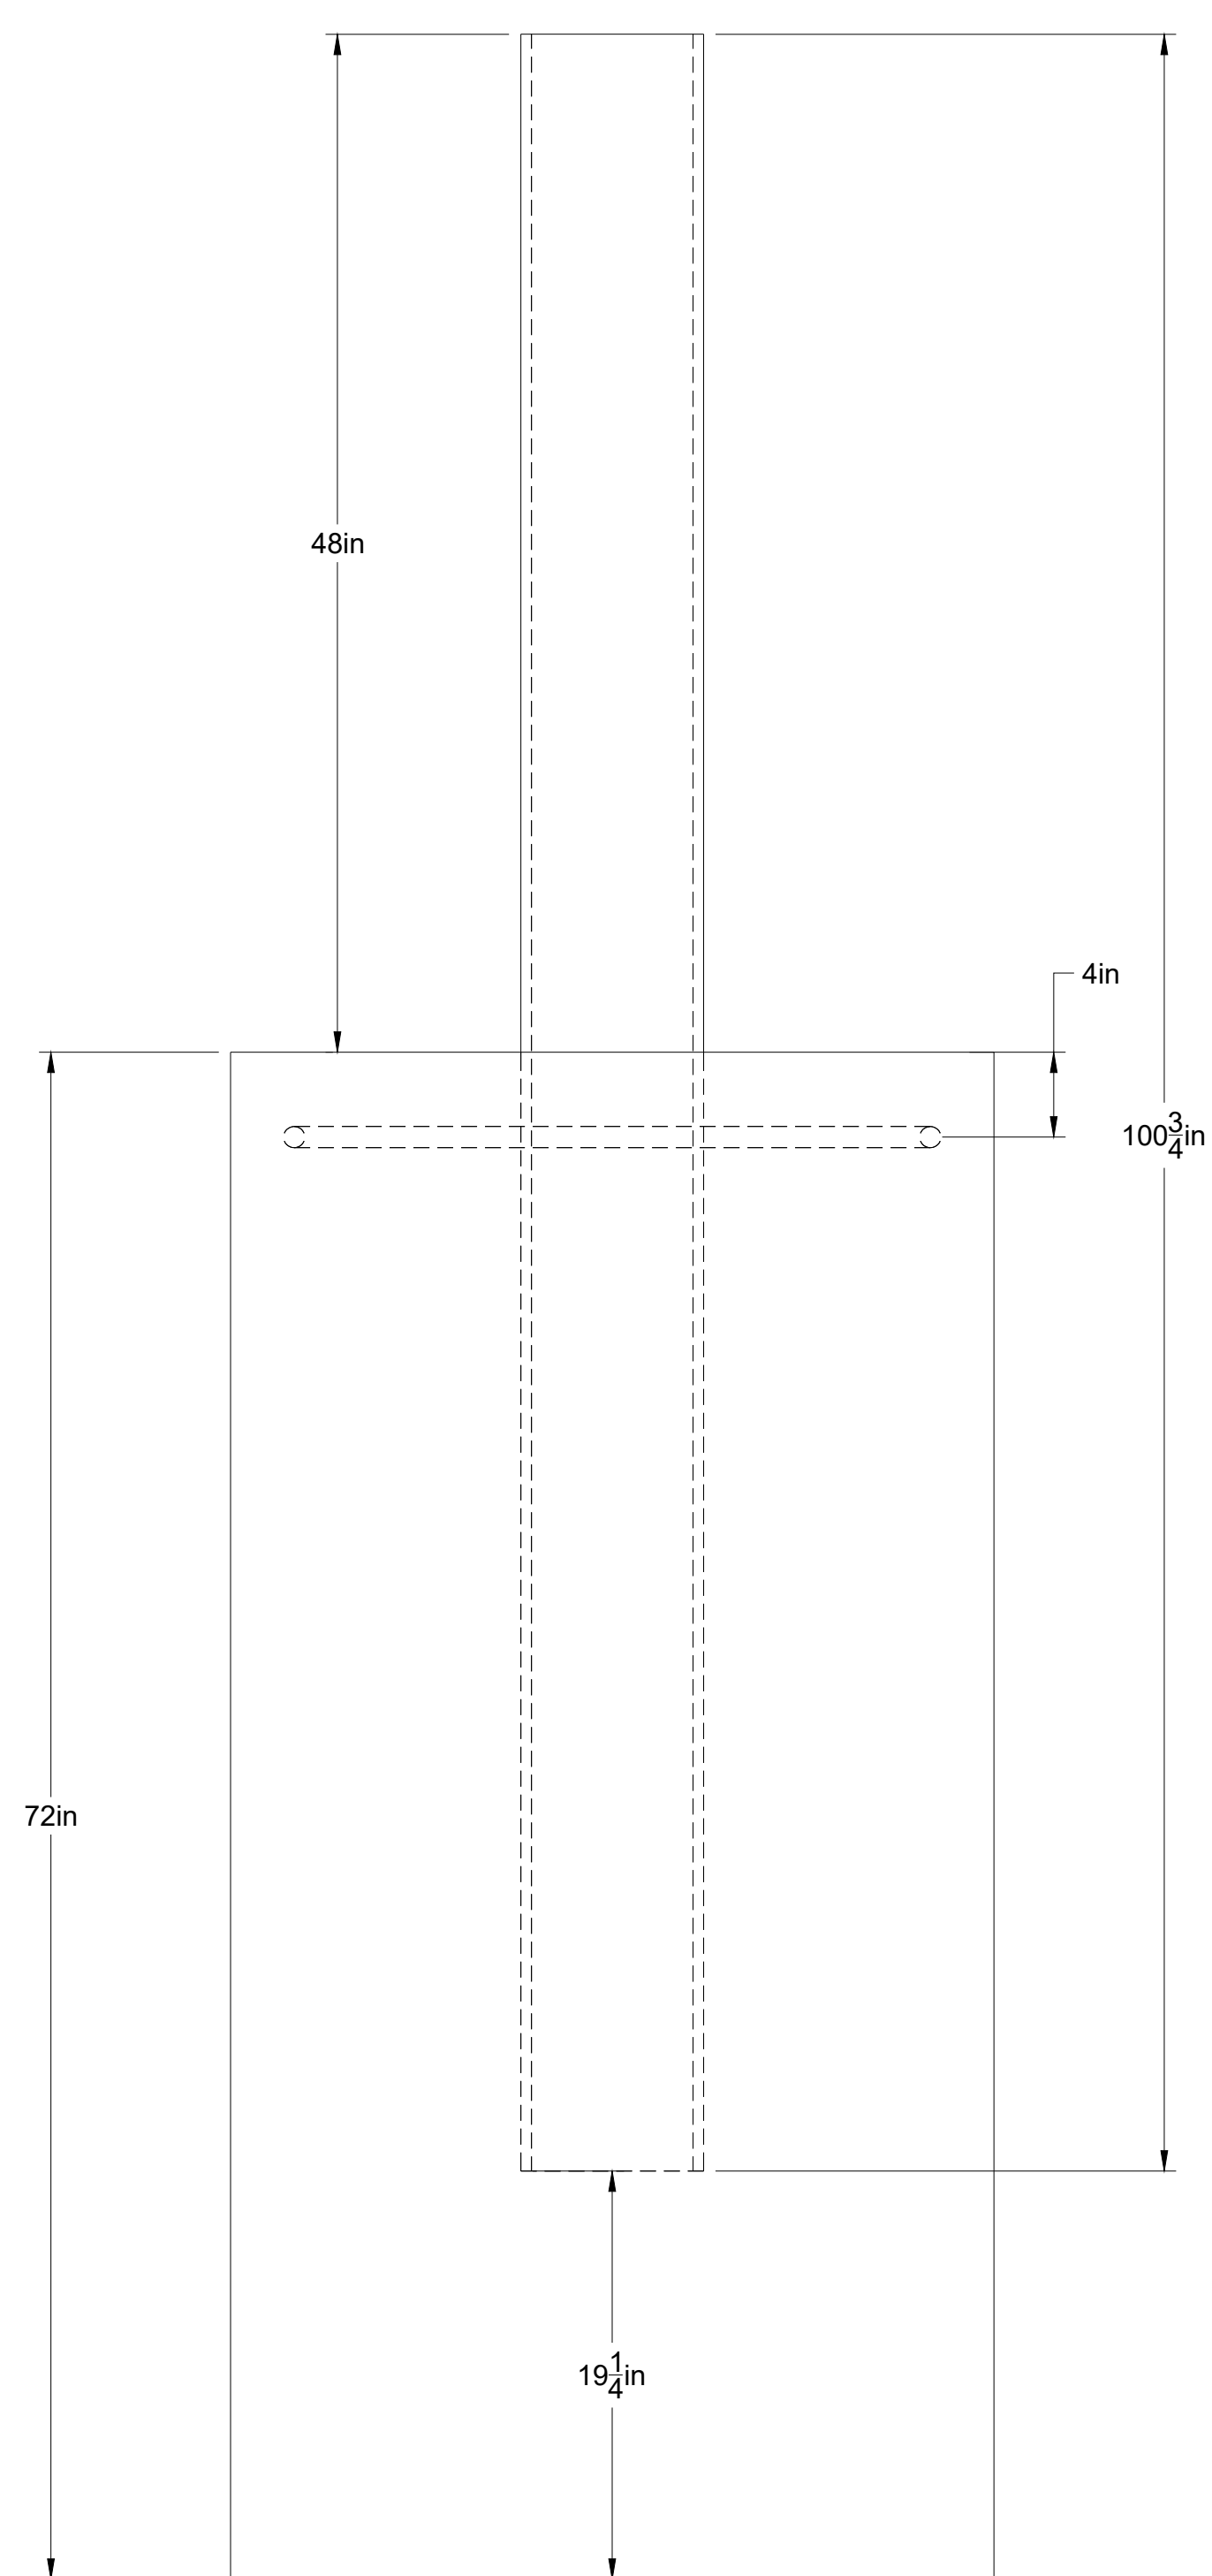

Elevation View

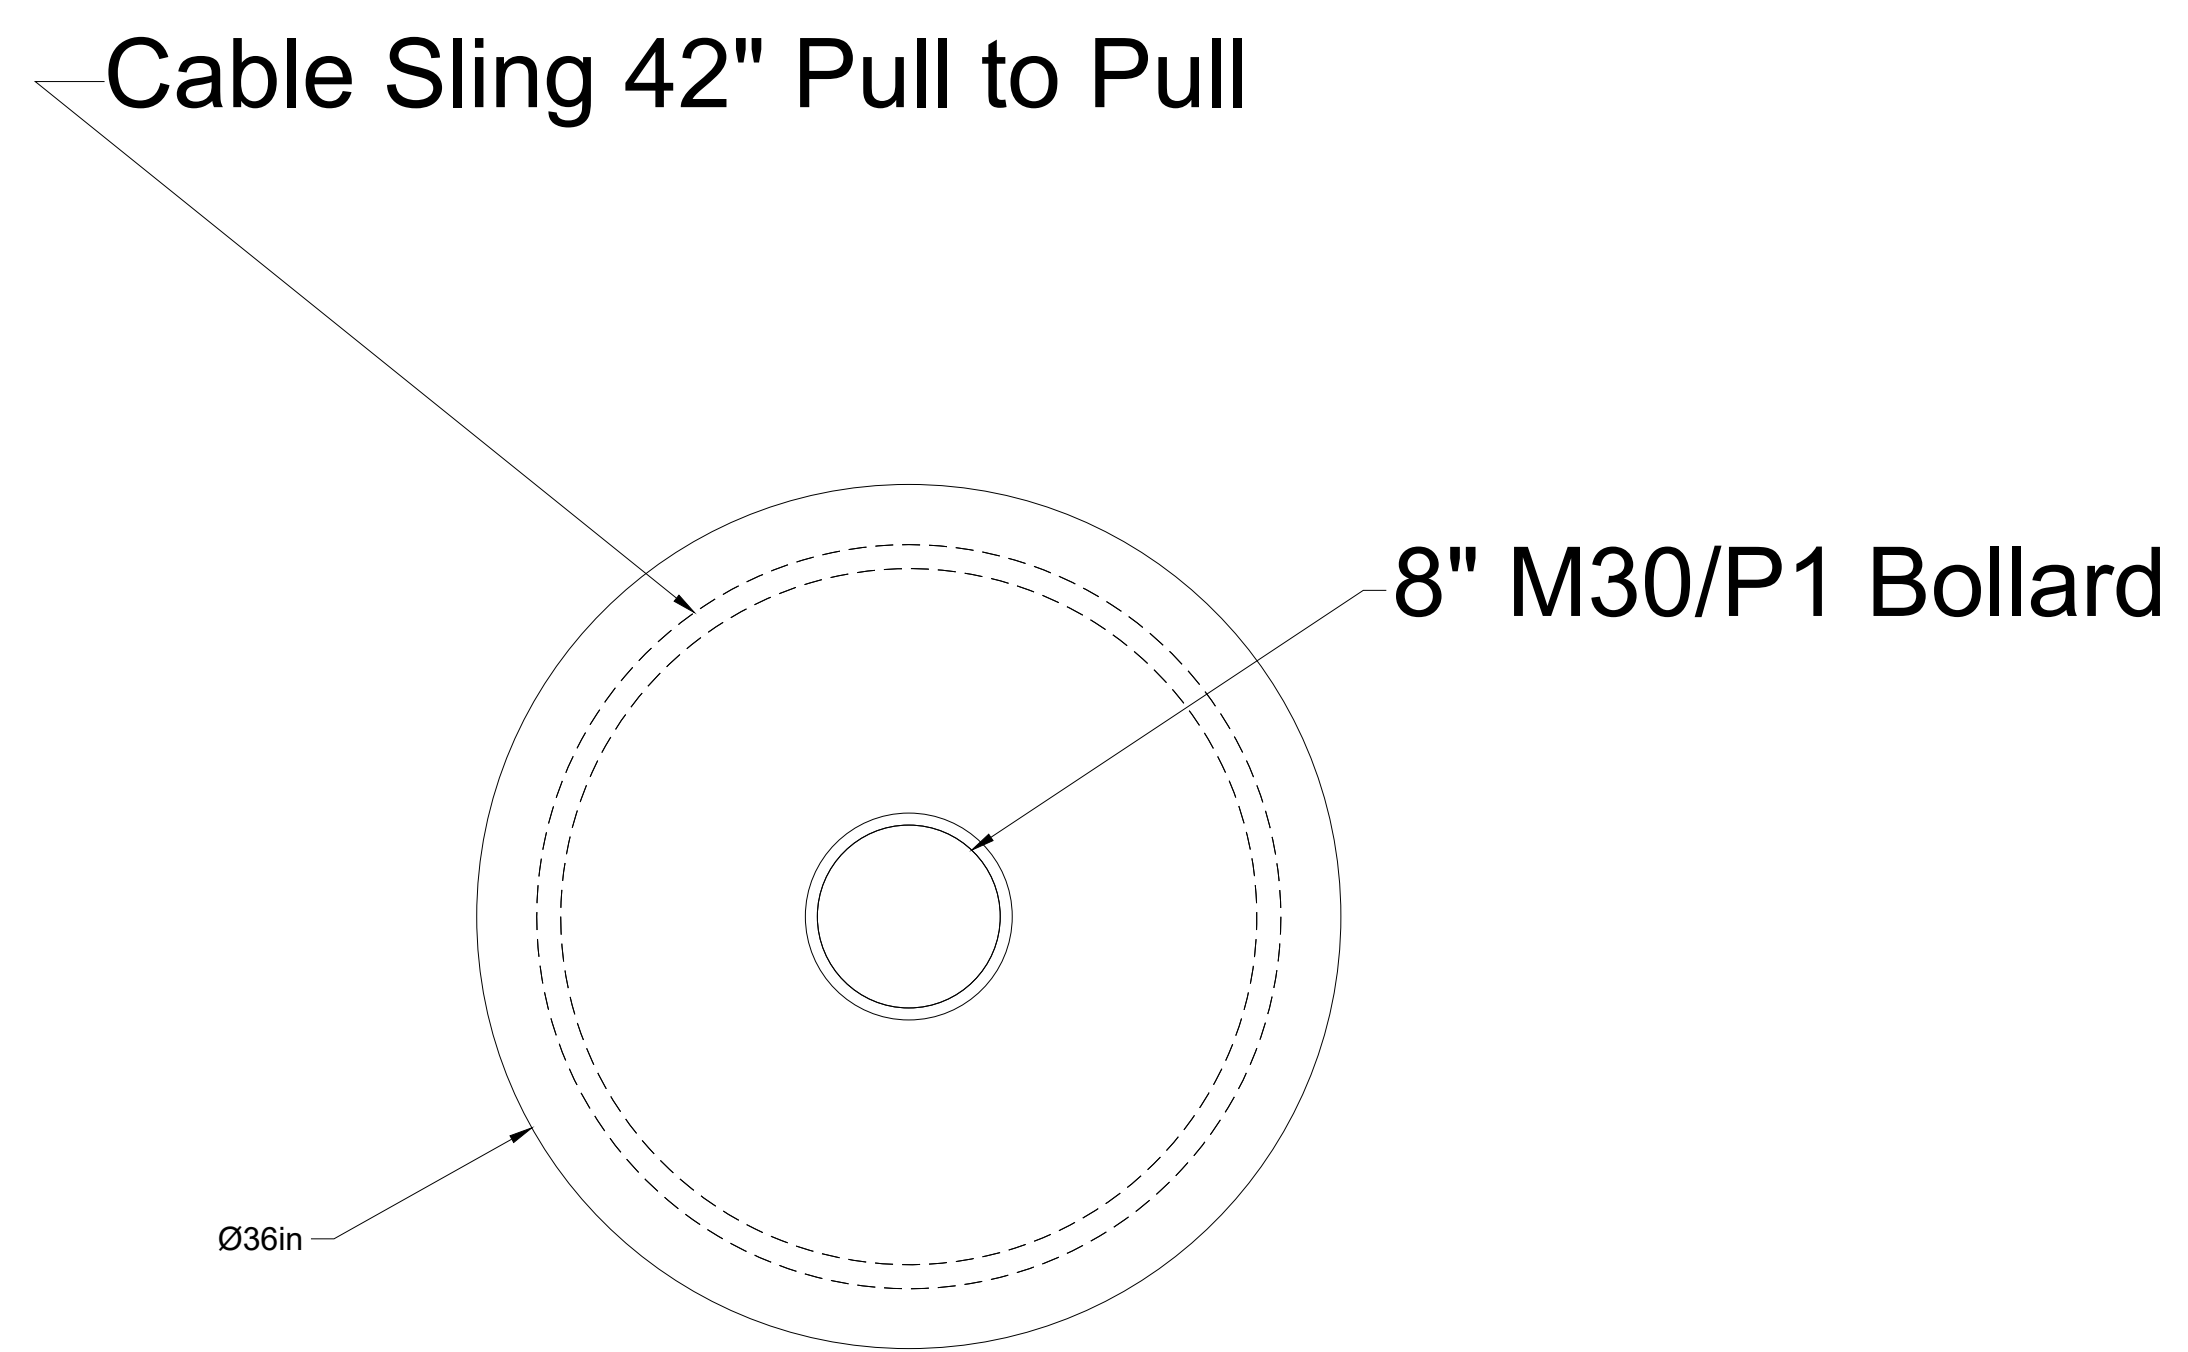

Plan View



Isometric View

General Notes:
-Concrete PSI: 4,000 PSI
-No Rebar Required

PROPRIETARY AND CONFIDENTIAL
THE INFORMATION CONTAINED IN THIS
DRAWING IS THE SOLE PROPERTY OF
BLACK SECURITY PRODUCTS, LLC. ANY
REPRODUCTION IN PART OR AS A
WHOLE WITHOUT THE WRITTEN
PERMISSION OF BLACK SECURITY
PRODUCTS, LLC. IS PROHIBITED.

	PROJECT				
	Bollard M30 Standard				
	TITLE				
M30P1 Standard Bollard					
APPROVED SN		SIZE	CODE	DWG NO	REV
CHECKED					
DRAWN	NG	7/7/2025	SCALE 1:8	WEIGHT	SHEET 1/1