



Notes:


- 20 Year Warranty
- Heights from 6ft. to 20ft.
- ASCE 7 Wind Load Engineered up to 180mph (HVHZ)
- Galvanized then Powder Coated
- Color Options Available
- WWM 8ga. and 6ga. for Non-Climb/Cut Features
- Modular Design for Easy Grade Changes
- No Exposed Fasteners for Tamper Resistance

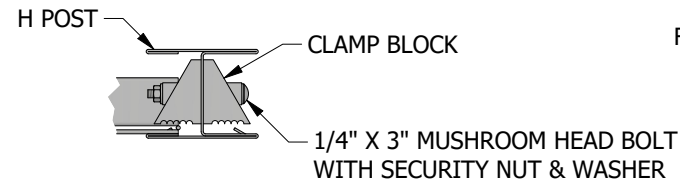





F - DETAIL AT POST

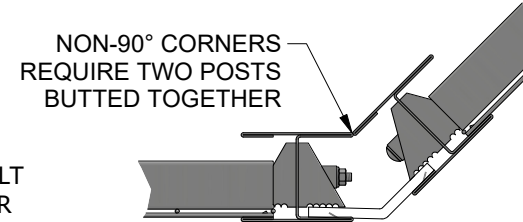


NON-90° CORNER
DETAIL AT POST

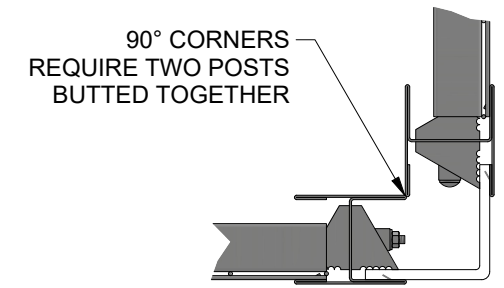


90° OUTSIDE CORNER
DETAIL AT POST

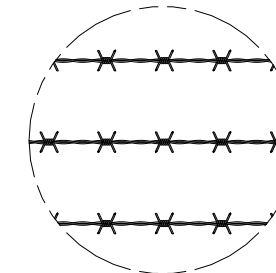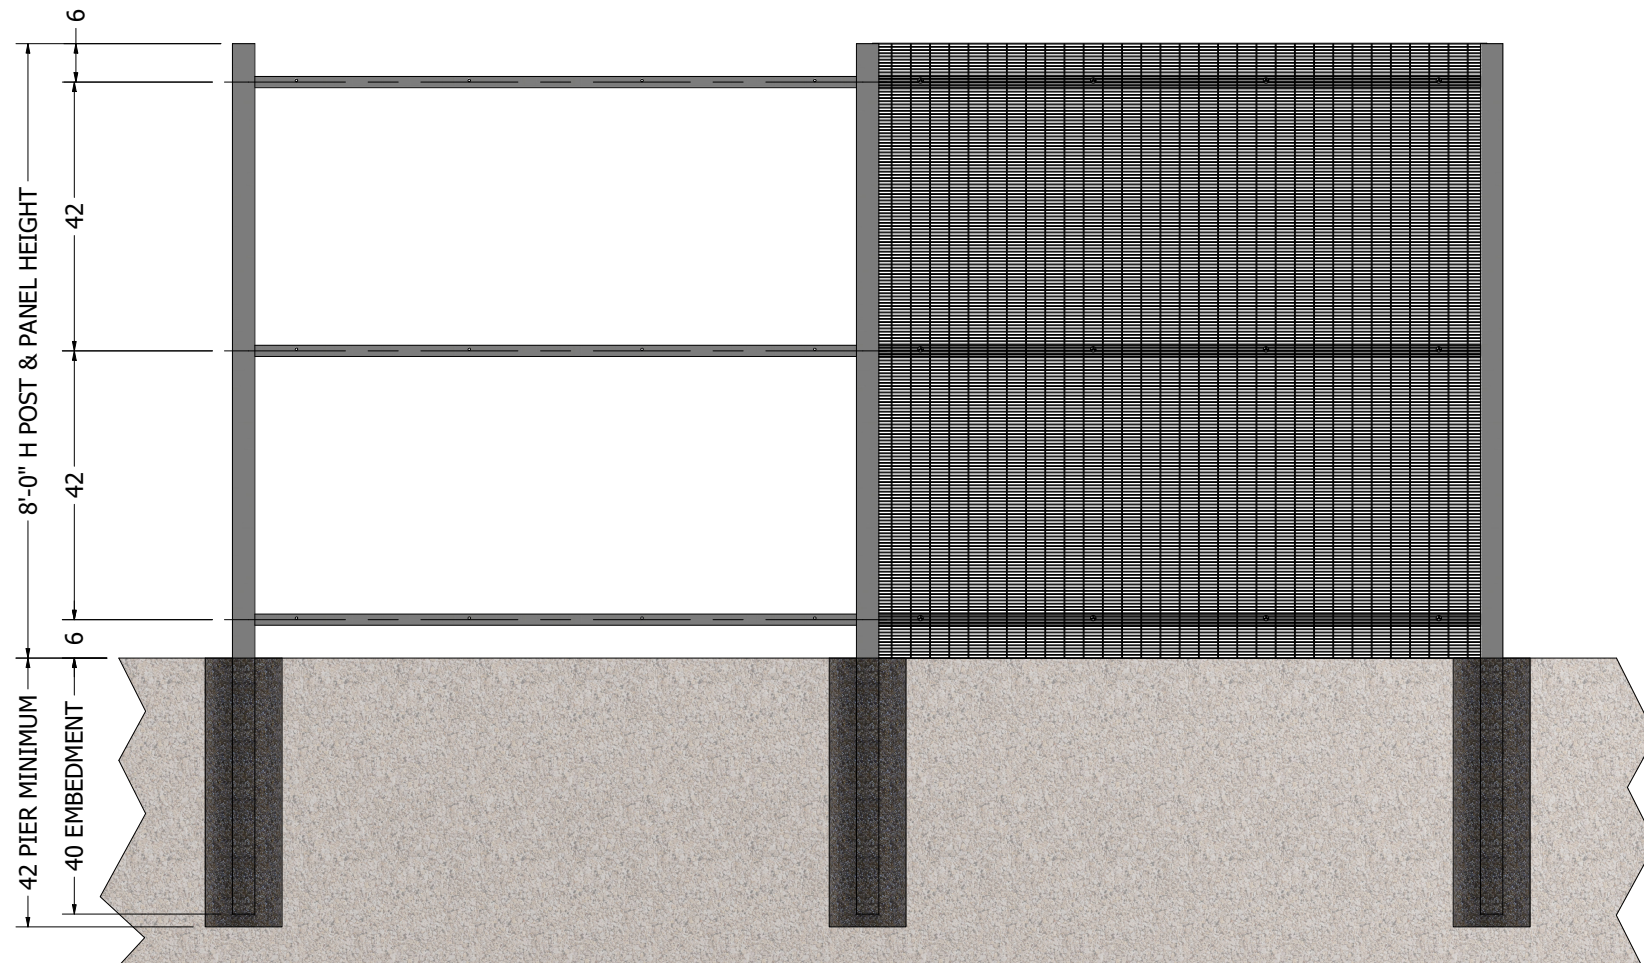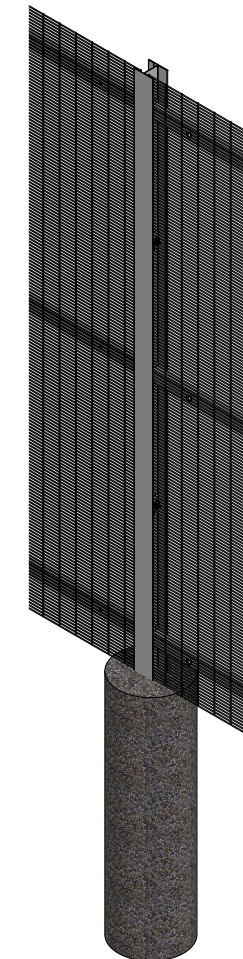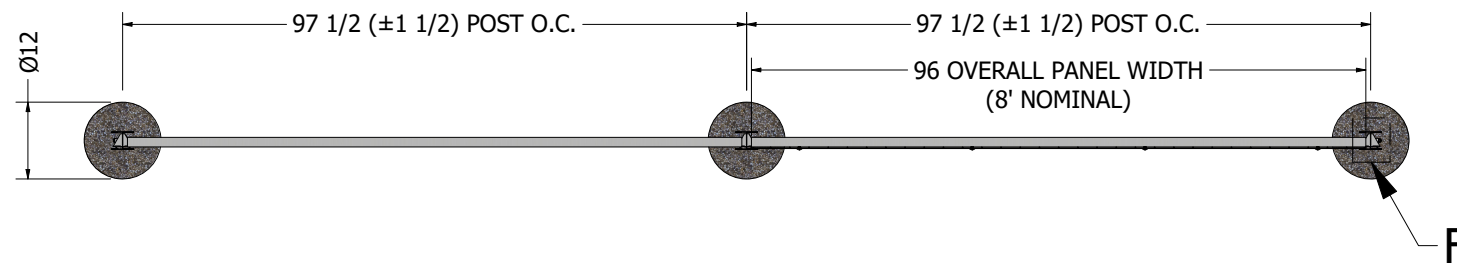


BARBED WIRE

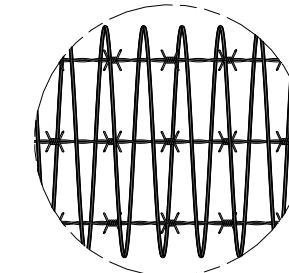


RAZOR WIRE

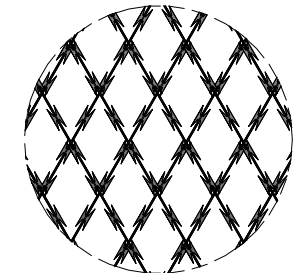

RAZOR MESH

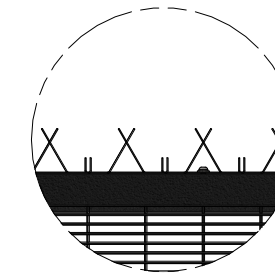


TOP SPIKE

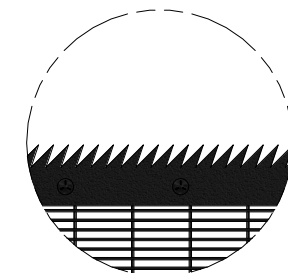

FLAT SPIKE

Certifications:

- ASTM F2656
- M50:P1/P2 15,000 lbs. at 50 MPH
- M30:P1/P2 15,000 lbs. at 30 MPH
- ASTM F2781
- Low Threat Level (L)
- Medium Threat Level (M)
- Aggressive Threat Level (A)
- UL752 Standard for Bullet Resisting Equipment
- National Institute of Ballistic Standards NIJ0108.01
- ASTM F1233 - Class IV Forced Entry Protection Rating

DATE: 4/16/2026	PROJECT: STANDARD DRAWING		
DRAWN BY: BCM	DESCRIPTION: SECUREMESH ALPHA		
CHECKED BY: AG	DWG NO. AVBD1002-02	REV.	
MATERIAL:	SCALE: NTS	SHEET 1 OF 1	