




Top View

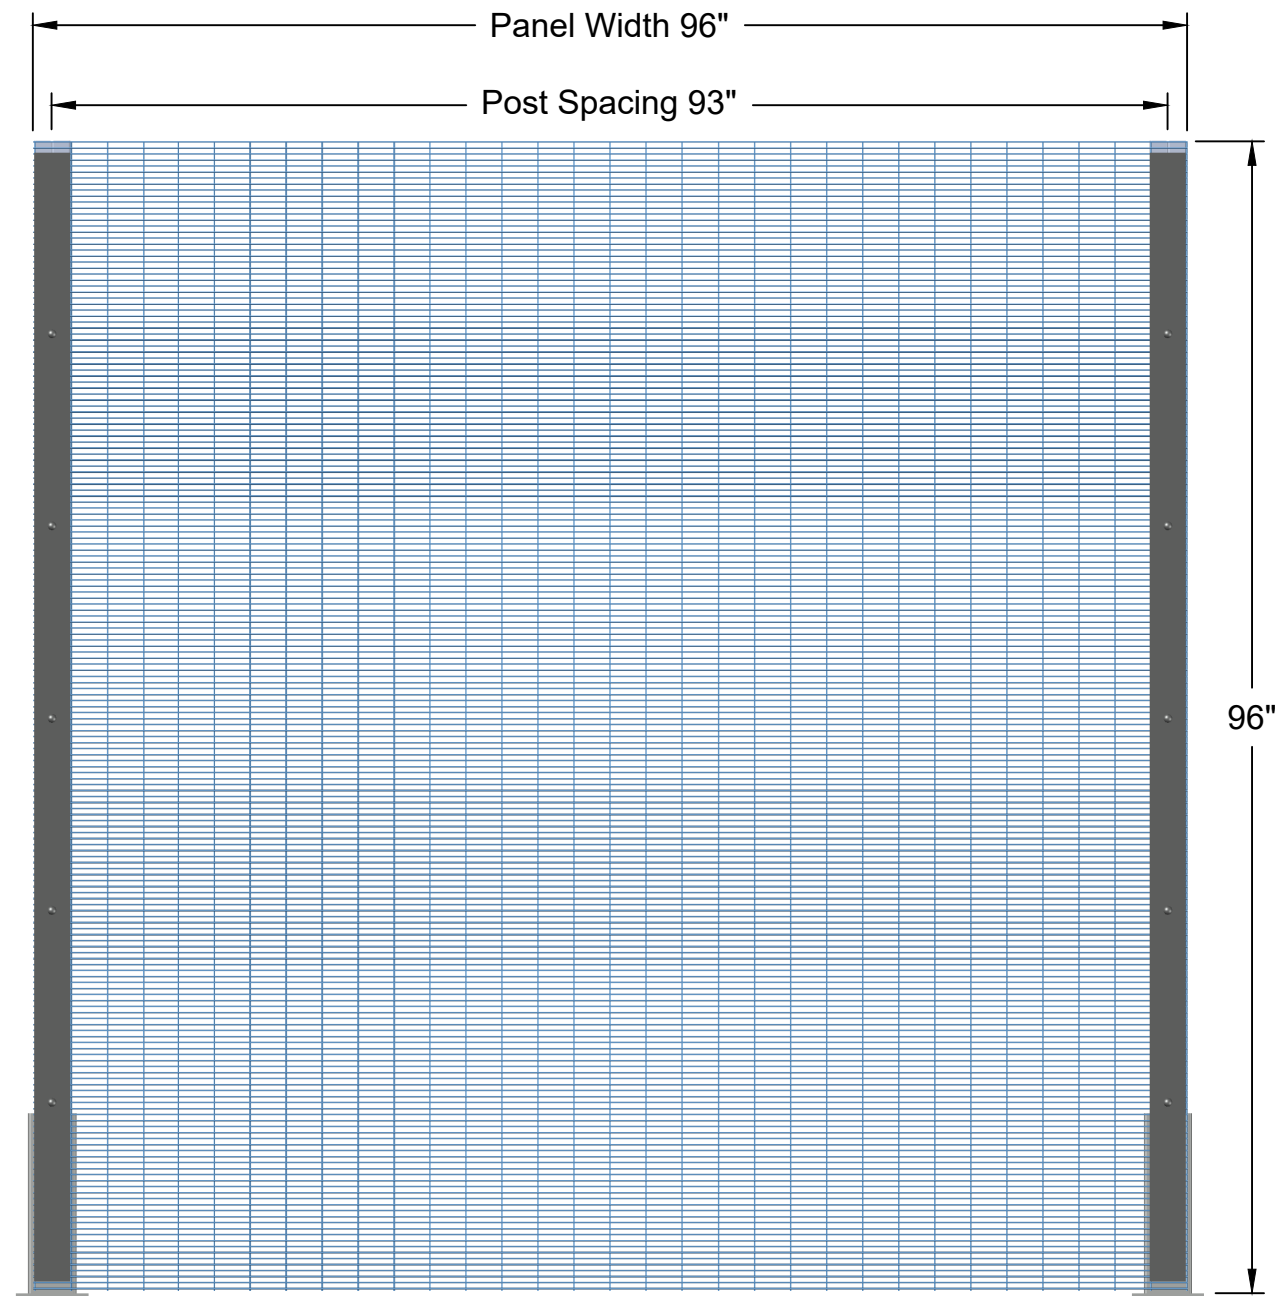

Elevation View

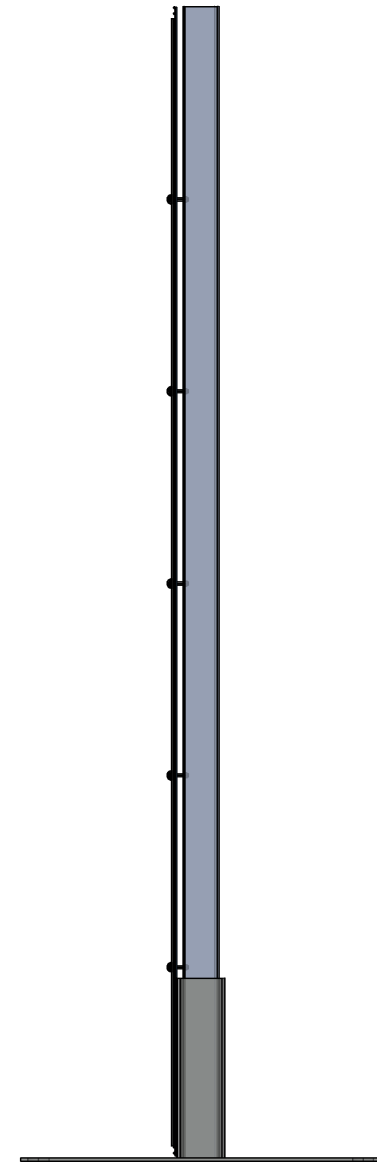

Side View

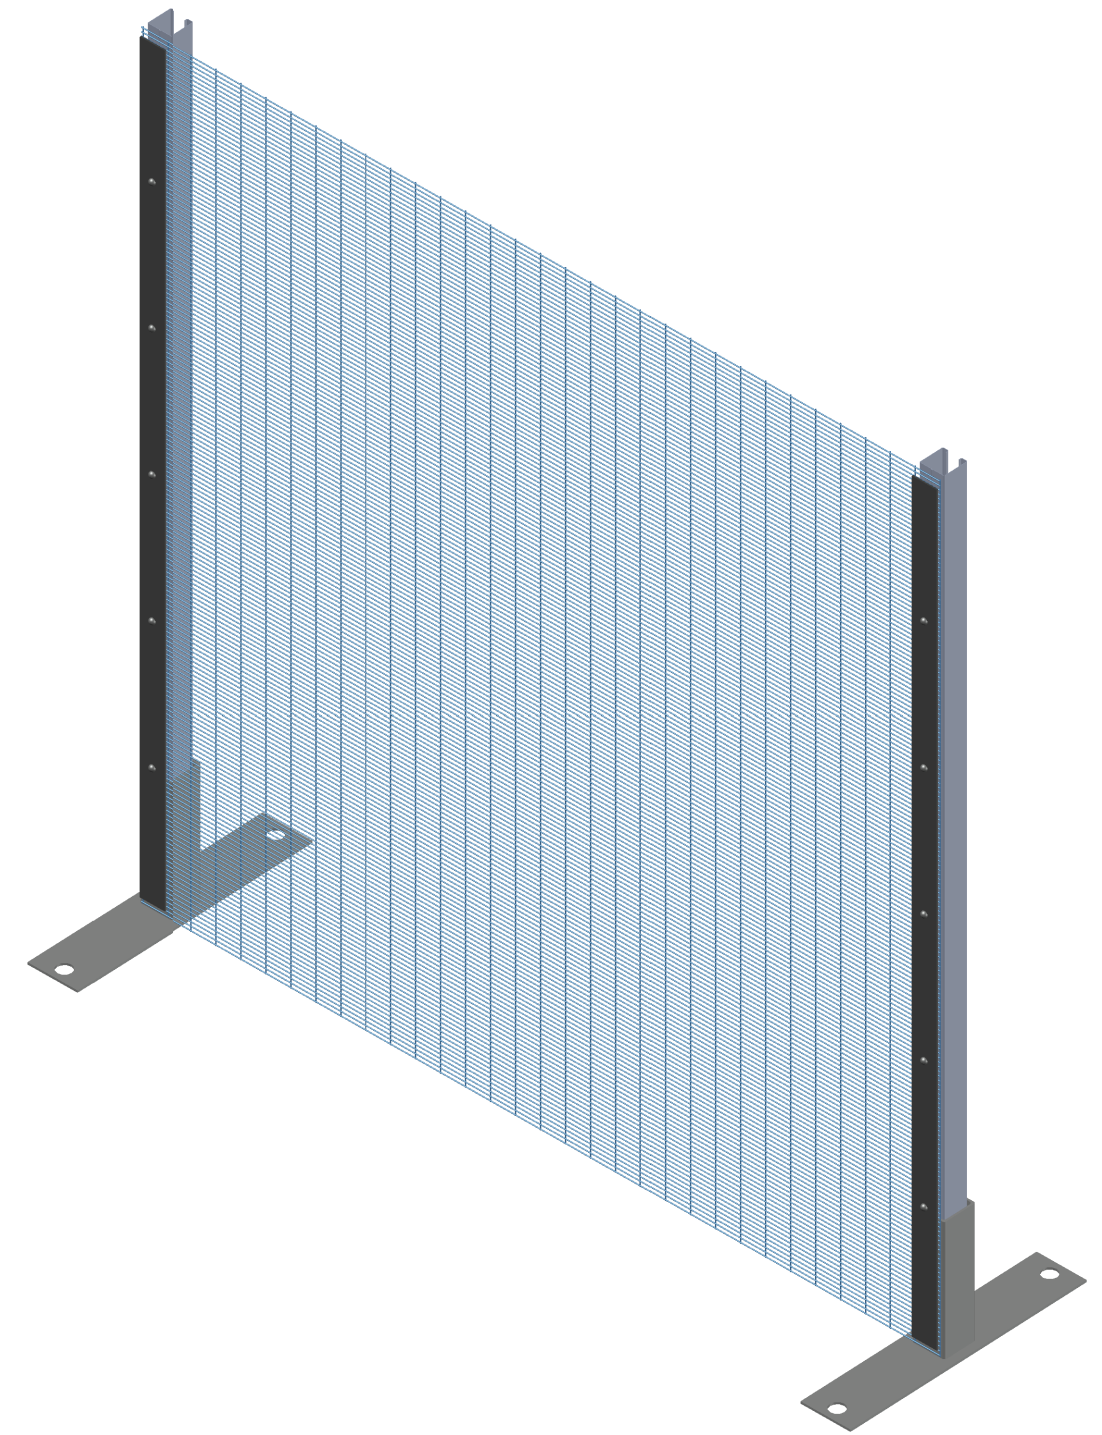

Notes:

Temp Fence Pedestals to be secured by sand bags or Ground Anchors (Provided by installer)

Recommendations:

Sand Bags- 150lbs per post

Ground Anchors- American Earth Anchors PN#

PE18 or equivalent

DESCRIPTION:		PROJECT:	
BSP SecureMesh Level I Temp Fence		BSP SecureMesh Level I	

PROPRIETARY AND CONFIDENTIAL
THE INFORMATION CONTAINED IN THIS
DRAWING IS THE SOLE PROPERTY OF
BLACK SECURITY PRODUCTS, LLC. ANY
REPRODUCTION IN PART OR AS A WHOLE
WITHOUT THE WRITTEN PERMISSION
OF BLACK SECURITY PRODUCTS, LLC.
IS PROHIBITED.

REVISION #	DESCRIPTION:	DATE:	BY:	CHECKED BY	DATE
				NG	10/17/2025
				DRAWN BY	SHEET
				BF	1 OF 1
				DRAWING #	SCALE
					NTS



BLACK SECURITY PRODUCTS