

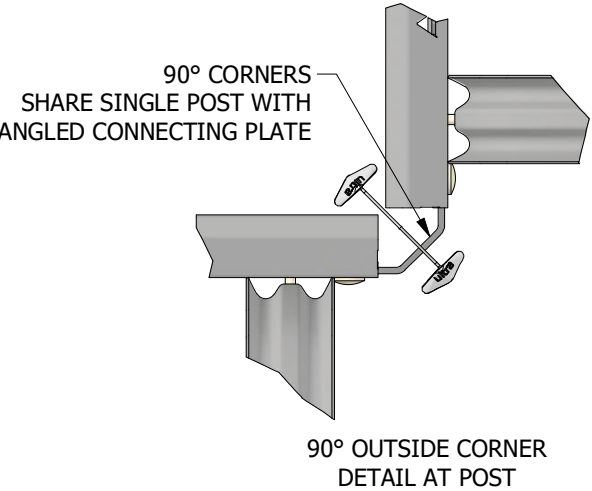
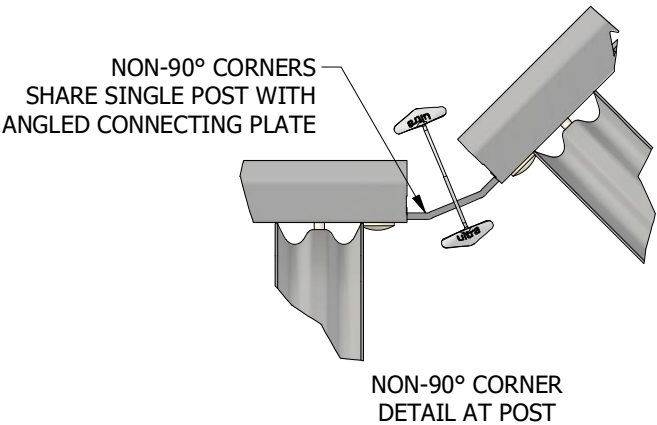
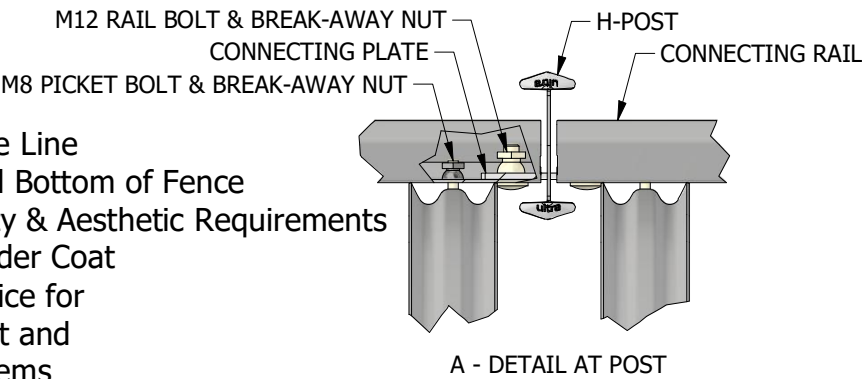
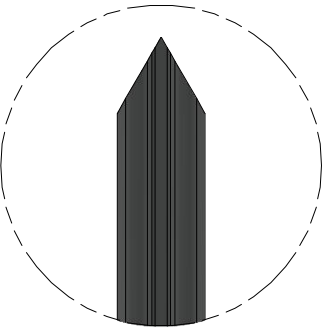


Product Specifications:


- 30 Year Durability And Weathering Warranty
- 6' Minimum Height
- 3 1/2" Maximum Pale Spacing
- 3 1/2" Maximum Gap at Any Point Within Fence Line
- 2" (±1/8") Maximum Gap Between Ground and Bottom of Fence
- 4 Palisade Pale Profiles to Meet Varying Security & Aesthetic Requirements
- 13ga Galvanized Steel Finished with Black Powder Coat
- ASTM F2656 & ASTM F2781-15 Standard Practice for Testing Forced Entry, Ballistic, Vehicle Impact and Low Impact Resistance of Secure Fence Systems
- Proudly manufactured in the USA

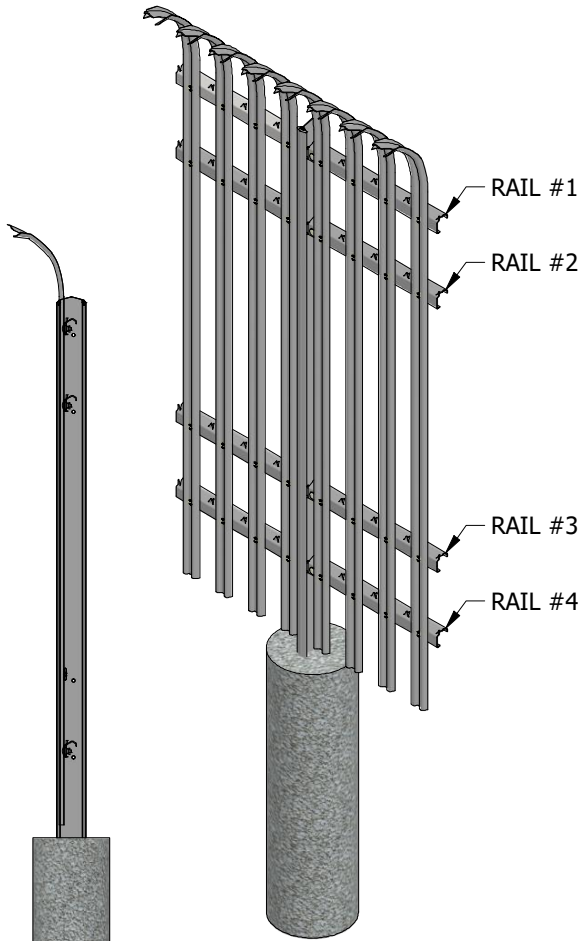


| RAIL OPTIONS |                |
|--------------|----------------|
| QUANTITY     | RAIL #         |
| 2 RAILS      | #1, #4         |
| 3 RAILS      | #1, #2, #4     |
| 4 RAILS      | #1, #2, #3, #4 |

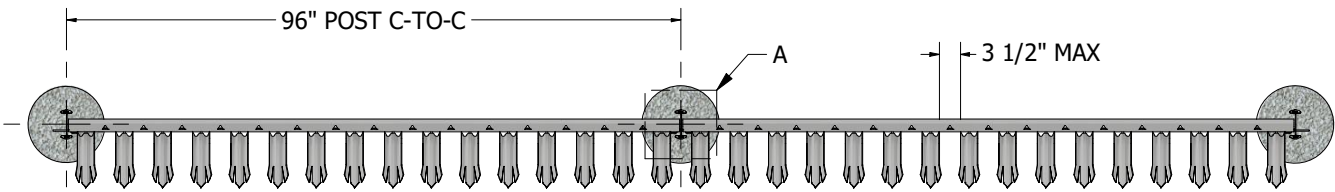


SINGLE POINT

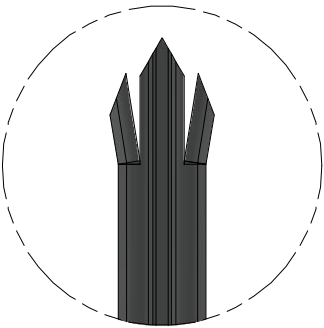


TRIPLE POINT

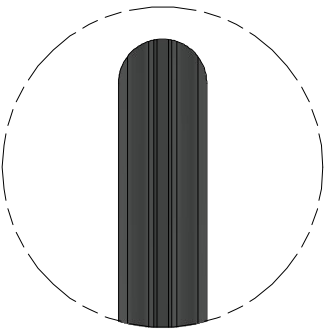

ROUNDED

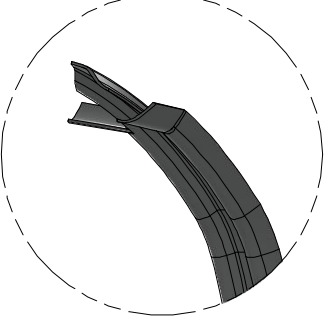

CURVED TRIPLE POINT

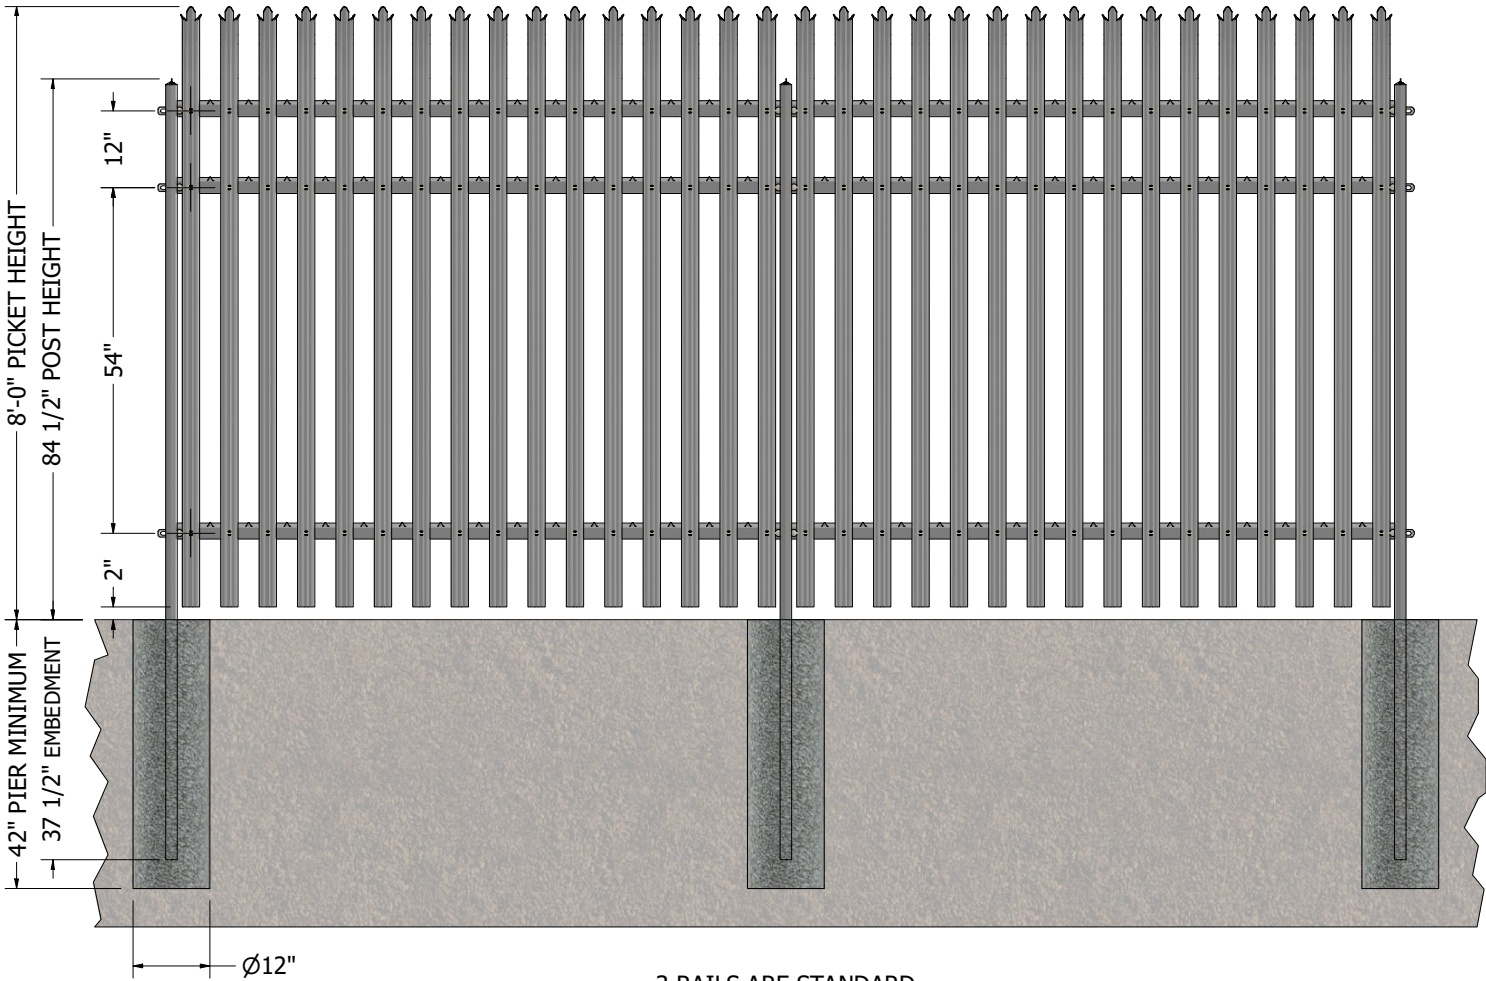

3 RAILS ARE STANDARD

|                    |                                                        |              |                                                                                       |
|--------------------|--------------------------------------------------------|--------------|---------------------------------------------------------------------------------------|
| DATE:<br>5/13/2026 | PROJECT:<br>STANDARD DRAWING                           |              |  |
| DRAWN BY:<br>BCM   | DESCRIPTION:<br>SecurePale Inline,<br>Standard Spacing |              |                                                                                       |
| CHECKED BY:<br>AG  |                                                        |              |                                                                                       |
| MATERIAL:          | DWG NO.<br>AVBD1101-01                                 | REV.         |                                                                                       |
| SCALE: NTS         |                                                        | SHEET 1 OF 1 |                                                                                       |