



TOP VIEW


POST SIZE	FENCE HEIGHT	POST EMBEDMENT (A) (inches)	PANEL SIZE (B) (inches)	POST LENGTH (C) (inches)	FOUNDATION DEPTH (D) (inches)
3X3C	8ft	40	96"X96"	136	42
3X3C	10ft	46	120"X96"	166	48
*POST DETAIL MAY VARY BASED ON HEIGHT & WIND LOAD REQUIREMENTS					

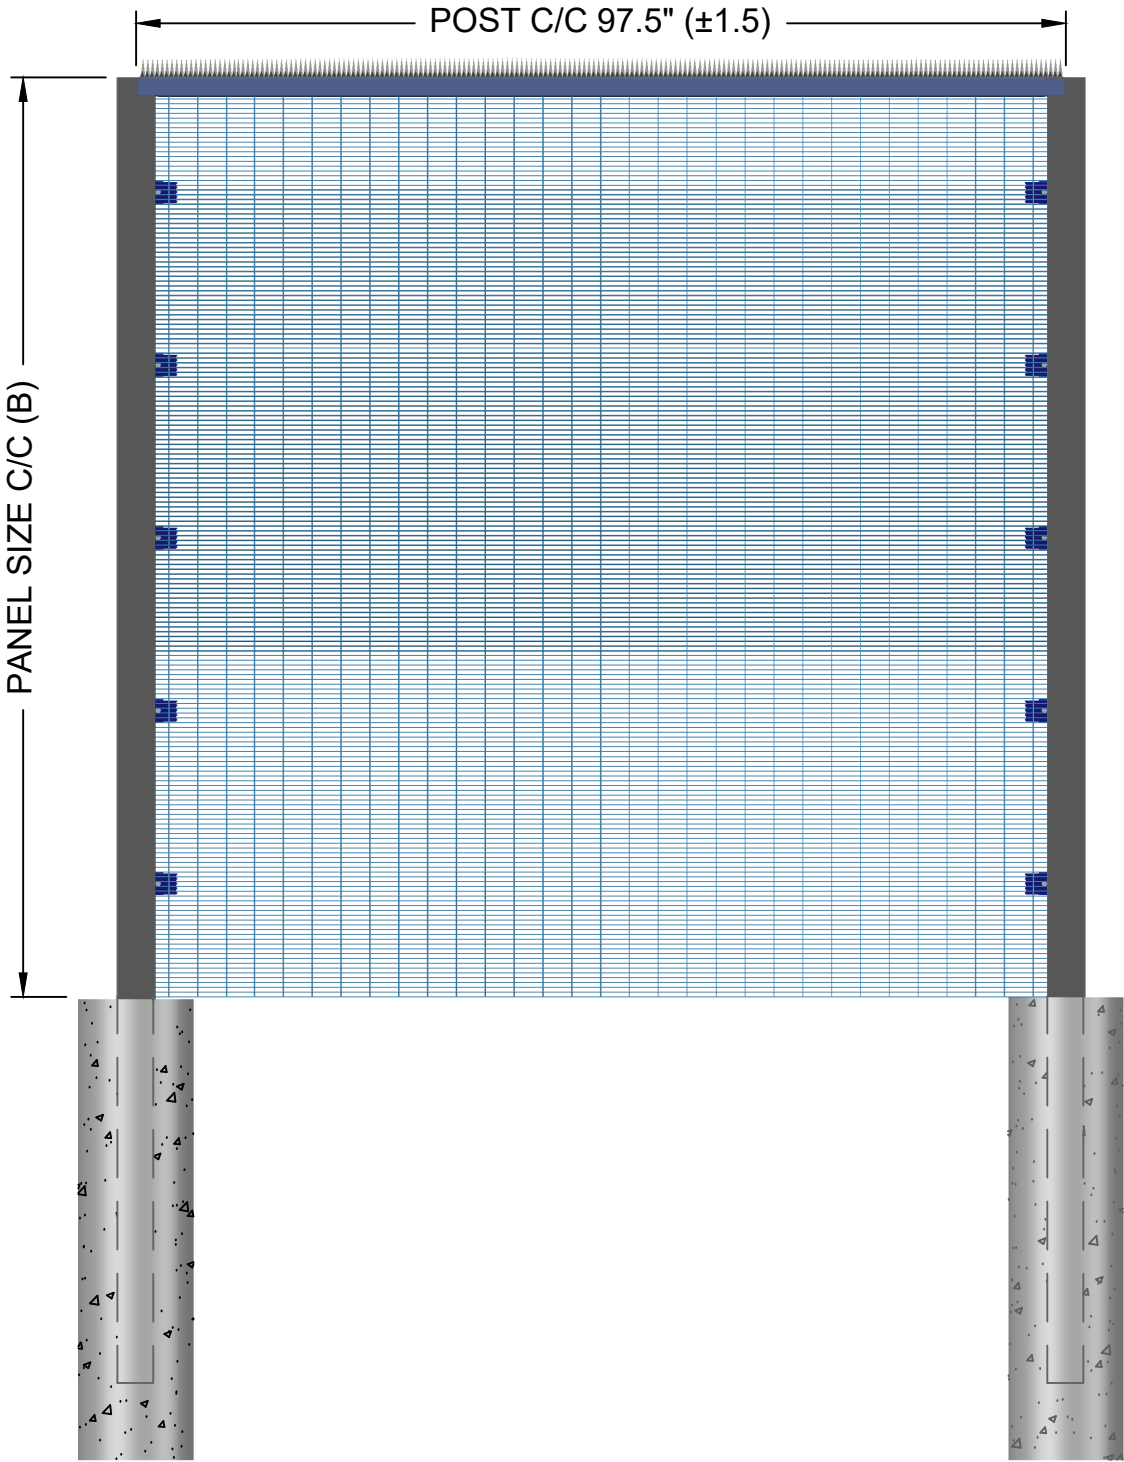


ELEVATION VIEW

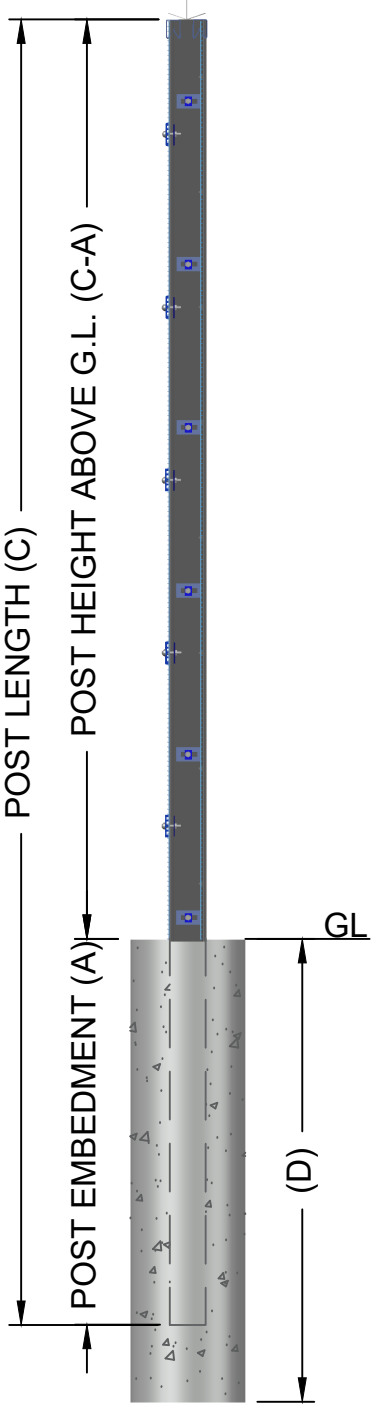

SIDE VIEW

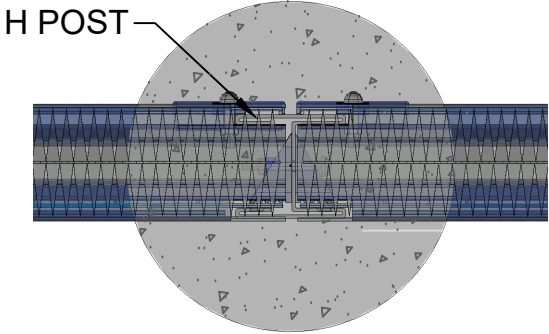

PANEL FIXING DETAIL

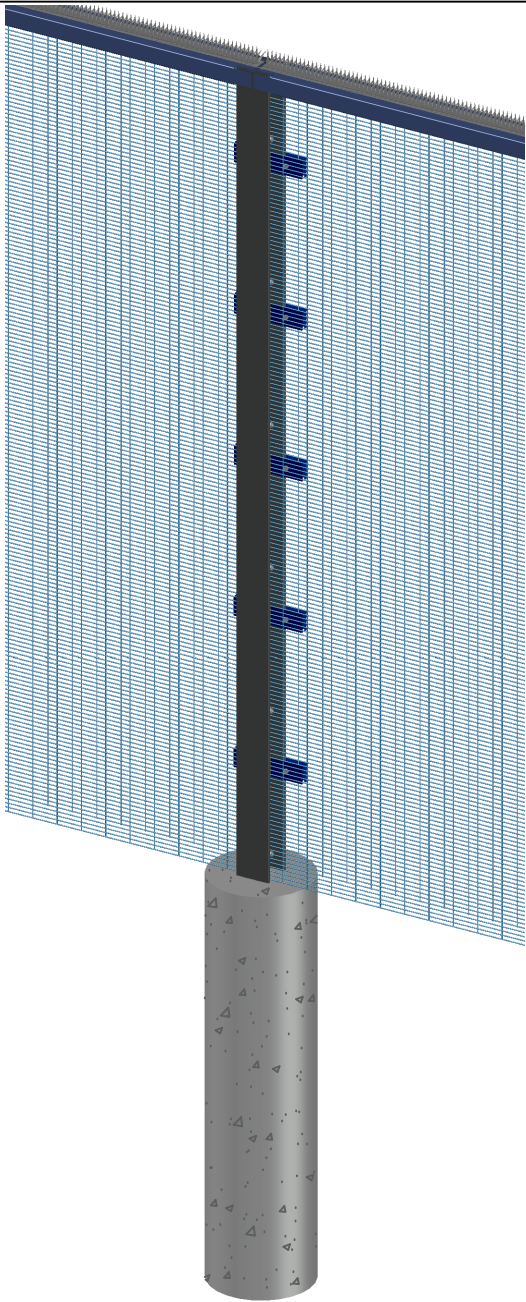

ISOMETRIC VIEW

REVISION #						DESCRIPTION:		PROJECT:	
						SECUREMESH LEVEL III		STANDARD DRAWING	
						DATE:	BY:	CHECKED BY NG	DATE 09/09/2025
								DRAWN BY BF	SHEET 1 OF 1
								DRAWING #	SCALE NTS



BLACK SECURITY PRODUCTS